


PARTIAL FLOOR PLAN scale 1/4" = 1'-0"

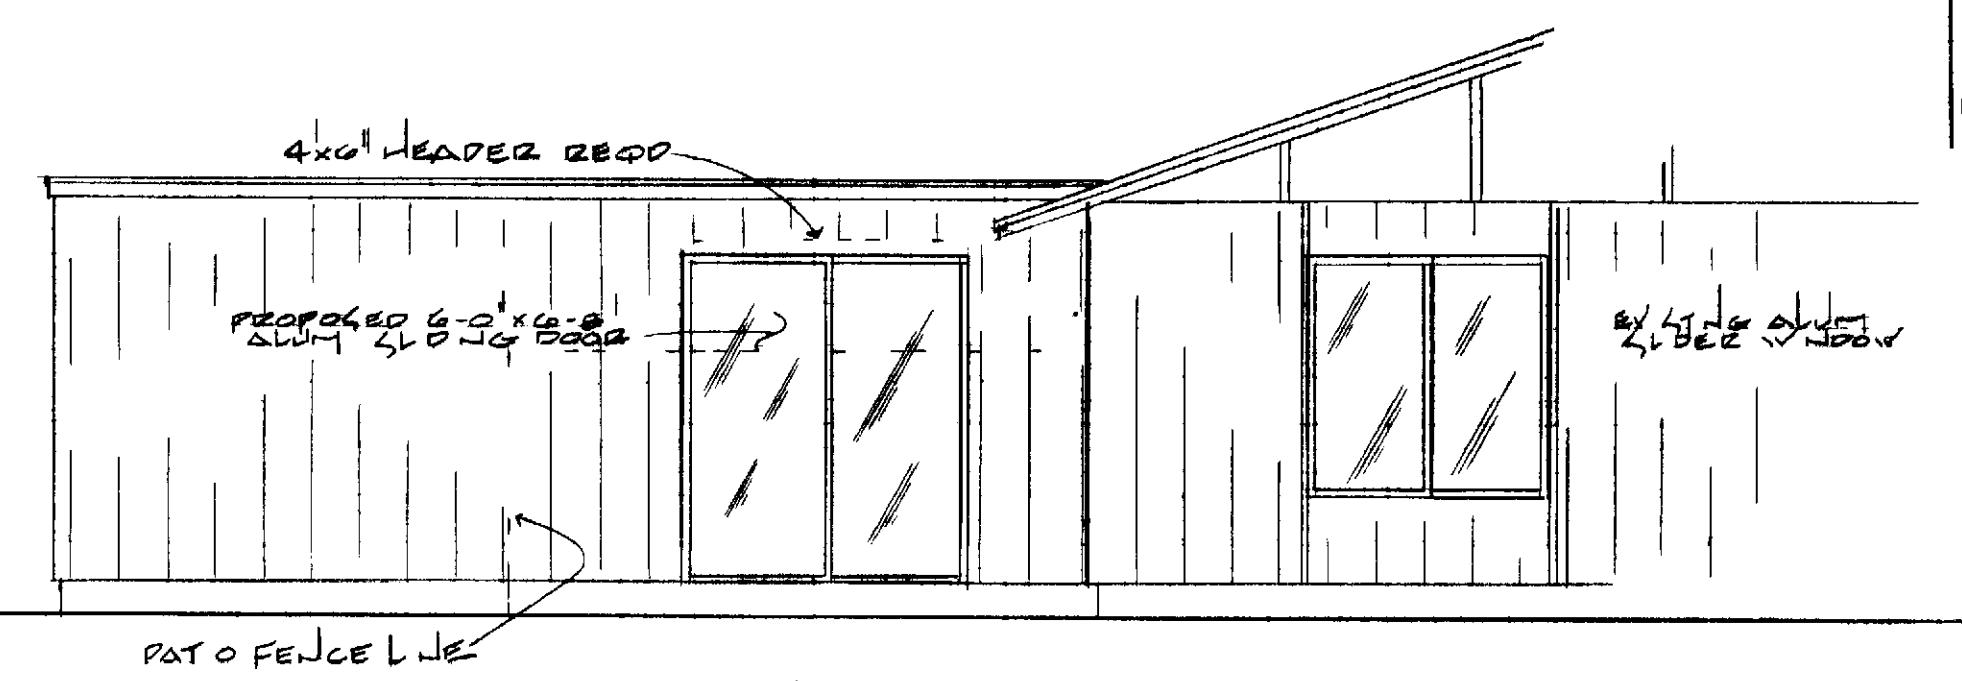

PARTIAL ELEVATION scale 1/4" = 1'-0"

NOTE UNLESS OTHERWISE SPECIFIED

- 1 DIMENSIONS HAVE PREFERENCE OVER SCALE
- 2 CONTRACTOR SHALL VERIFY ALL DIMENSIONS ON EACH JOB SITE
- 3 INSTALL PROPOSED ALUMINUM SLIDING DOOR OF SIZE SPECIFIED MATCH TYPE & STYLE WITH EXISTING
- 4 EXTERIOR DOOR TRIM SHALL MATCH EXISTING
- 5 PAINT & PAINT ALL SURFACES TO MATCH EXISTING COLOR TEXTURE FINISH EXIST
- 6 THIS DRAWING SHALL APPLY TO ALL LA PRINCESA (PLAN 41) MANORS
- 7 ALL PHASES OF CONSTRUCTION SHALL COMPLY W/ THE CURRENT ED OF THE JRC AND STATE & LOCAL CODES
- 8 CONTRACTOR SHALL SECURE AND PAY FOR ALL PERMITS REQUIRED BY THE LEISURE WORLD FOUNDATION AND THE ORANGE COUNTY DEPT OF BUILDING & SAFETY
- 9 UPON COMPLETION CONTRACTOR SHALL REMOVE ALL DEBRIS AND EXCESS MATERIAL & LEAVE ALL AREAS OF WORK ROOM CLEAN
- 10 EXTERIOR & STUCCO STUCCO SHALL BE RE-APPLIED AS FOLLOWING
3 COATS MACHINE APPLIED
1 COAT HAND TEXTURED
MATCH EXISTING

SHEAR PANEL
PLYWOOD SHEATHING
 $5/16" \times 4 \times 8$ MINIMUM

VERTICAL FRAMING - 4X6 GRADE OR BETTER
HORIZONTAL FRAMING - 2X6 (WC) OR BETTER

- Wall No Schedule (Shear panel)

ED COMMON 6" AT 2 EDGES, 12 O.C.
INTERMED AT SUPPORTS

(70-382)

41 PLAN - LA PRINCESA
GARAGE SLIDING ALUM DOOR
ALL MANORS

LEISURE WORLD
STANDARD PLAN
NUMBER

PROFESSIONAL COMMUNITY MGT INC
APPROVED

PCM INC 380-4616
POB 2220 LAGUNA HILLS

MARCH 73