

LATTICE COVER
ENTRY
MASTER BEDROOM

C10 & C10r

DATE (1975) 6/93

DRAWN: RAY J NOVA
APPROVAL: TERRY WHITE



GENERAL NOTES
These drawings and specifications and copies thereof shall be used for the construction of the project and shall be the property of the designer. No part of these drawings or specifications shall be reproduced or transmitted in any form or by any means electronic, mechanical, photocopying, recording, or by any information storage and retrieval system without the prior written permission of the designer.

- CONTRACTOR'S RESPONSIBILITY:** The contractor shall be responsible for obtaining all necessary permits and for the safety of the workmen and the public. The contractor shall be responsible for the removal of all debris and rubbish from the site at all times.
- PROTECTION:** The contractor shall be responsible for protecting all existing structures and utilities on the site.
- QUALITY CONTROL:** The contractor shall be responsible for the quality of all workmanship and materials used.
- SAFETY:** The contractor shall be responsible for the safety of all workers and the public at all times.


PERMITS: All work shall comply with the current edition of the Uniform Building Code and all local ordinances. The contractor shall be responsible for obtaining all necessary permits.

CONSTRUCTION: The contractor shall be responsible for the construction of the project in accordance with the drawings and specifications. The contractor shall be responsible for the safety of all workers and the public at all times.


FINISHES: All finishes shall be in accordance with the drawings and specifications. The contractor shall be responsible for the quality of all finishes.

PAINTING: All woodwork shall be painted in accordance with the drawings and specifications. The contractor shall be responsible for the quality of all painting.


WORKING HOURS: No work shall commence prior to 7:00 a.m. and no work will be permitted after 5:00 p.m. Monday through Friday. Saturday work shall be held to a minimum and no work whatsoever on Sunday.

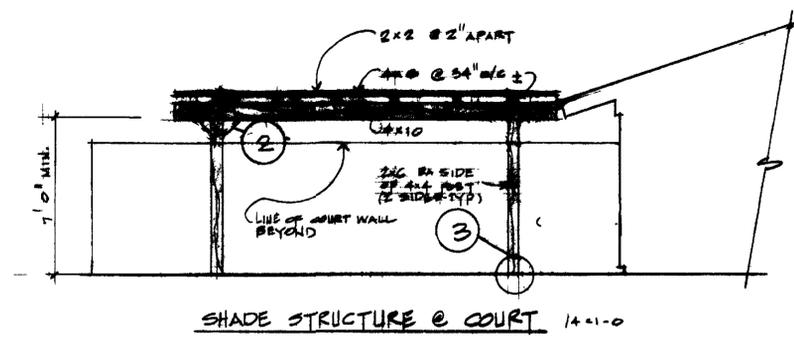

SHADE STRUCTURE @ COURT 14'-1-0

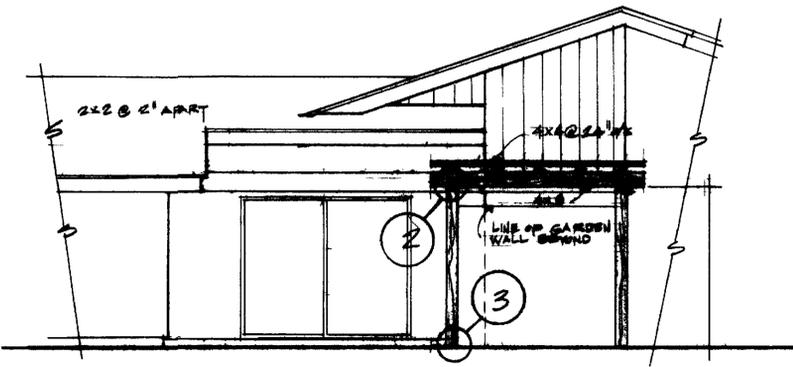

SHADE STRUCTURE @ M.B. BATH 14'-1-0
EXTERIOR ELEVATIONS

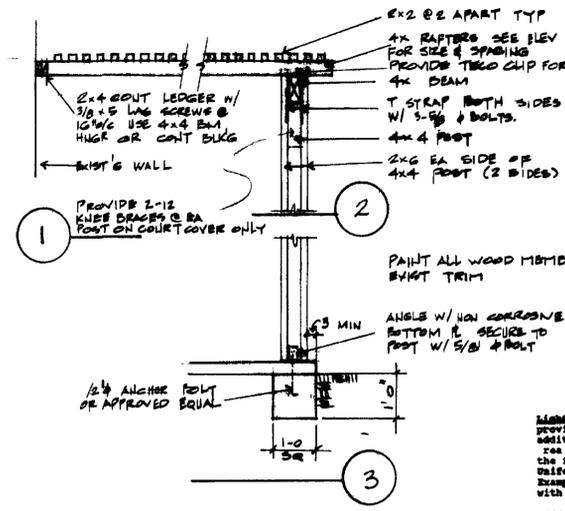

DETAILS 1/2\"/>


NOTES:
VERTICAL FRAMING MEMBERS TO BE STUD GRADE OR BETTER
HORIZONTAL FRAMING MEMBERS TO BE #2 D.F. OR BETTER
CONCRETE TO BE 2000 PSI @ 28 DAYS MIN. USE TYPE II CEMENT TYPICAL

Light and Ventilation: The height of the patio wall must provide clear the open area of the longer wall and one additional wall is equal to at least 68% (percent) of the area below. Minimum of 6\"/>

Lattice Spacing: Lattice spacing may be 2 x 2 x 3 or 4 x 4 with optional spacing (minimum) and as not to be identified.

Paint Color: All wood painted to stain to match the existing wood trim color.

Corbels: Corbels are optional provided they are of wood not excessively large as set forth by P.C.M. Permit and Inspection Department.

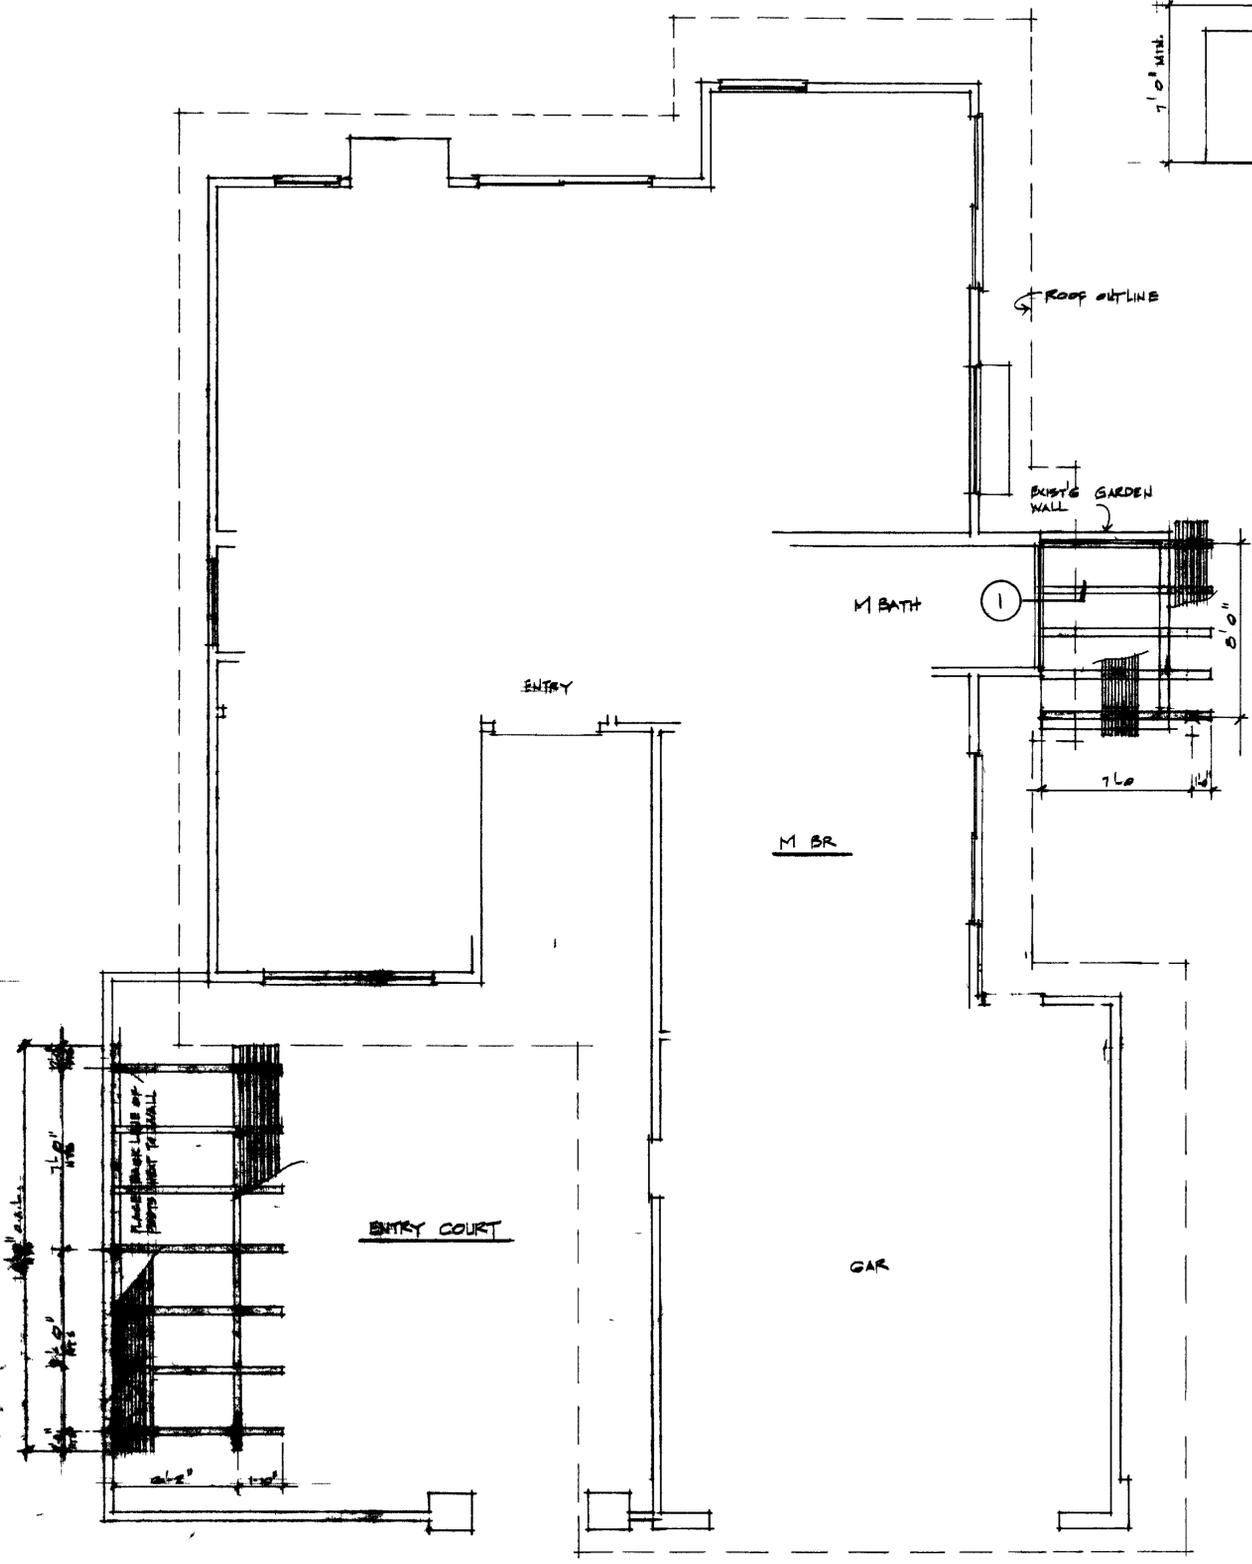

PLAN - SHADE STRUCTURE @ ENTRY COURT & MASTER BEDROOM 1/4\"/>