




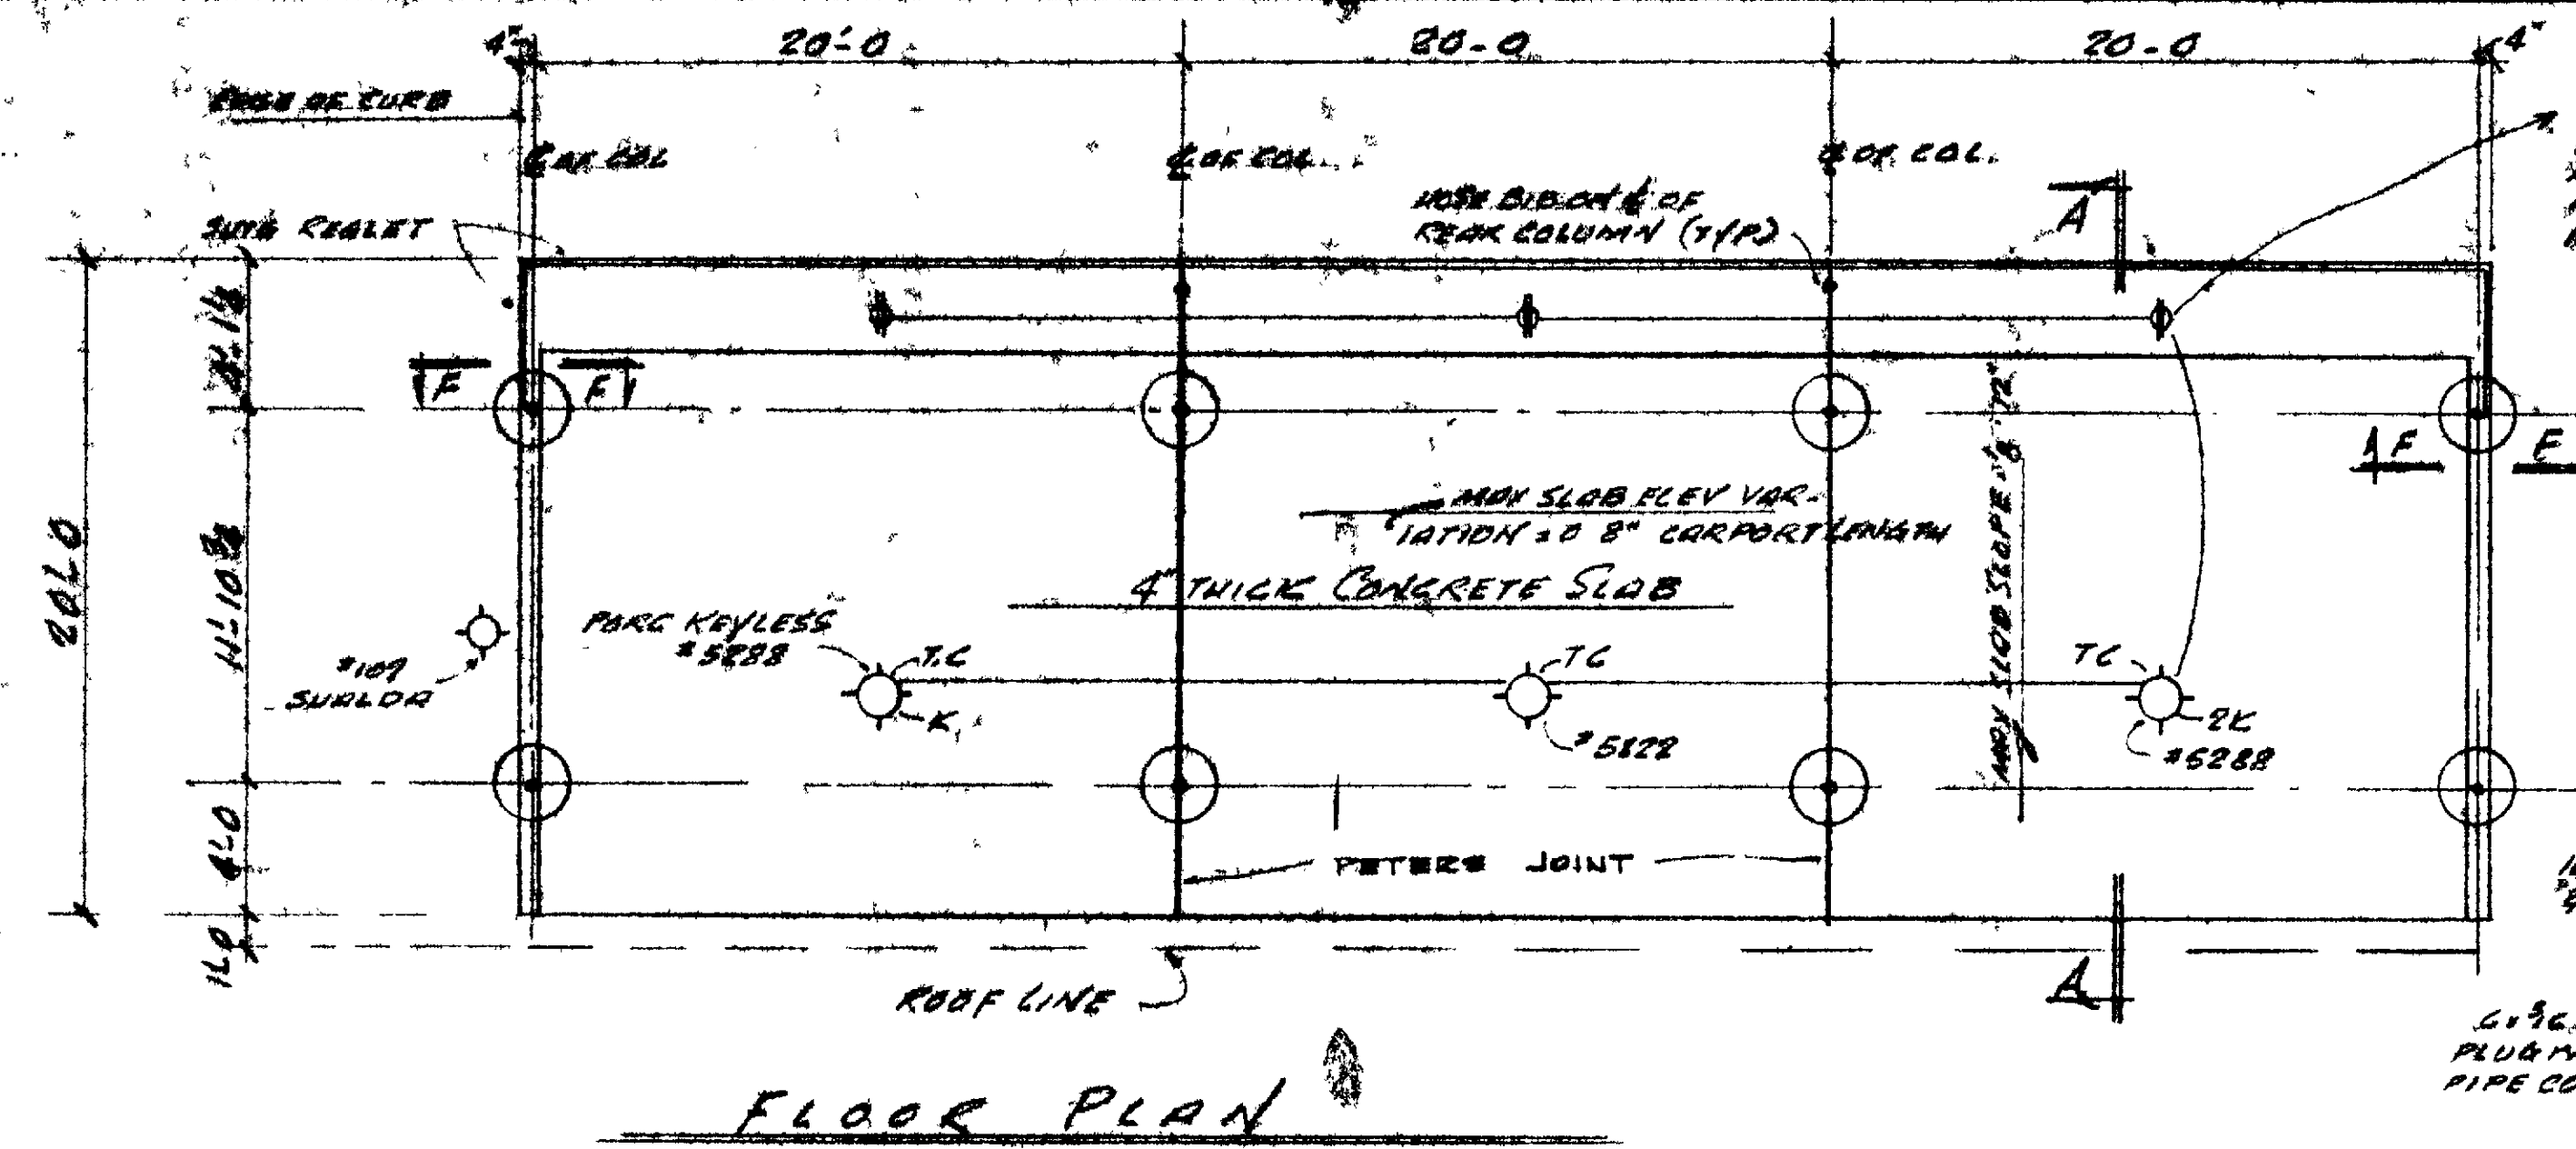


FLOOR PLAN

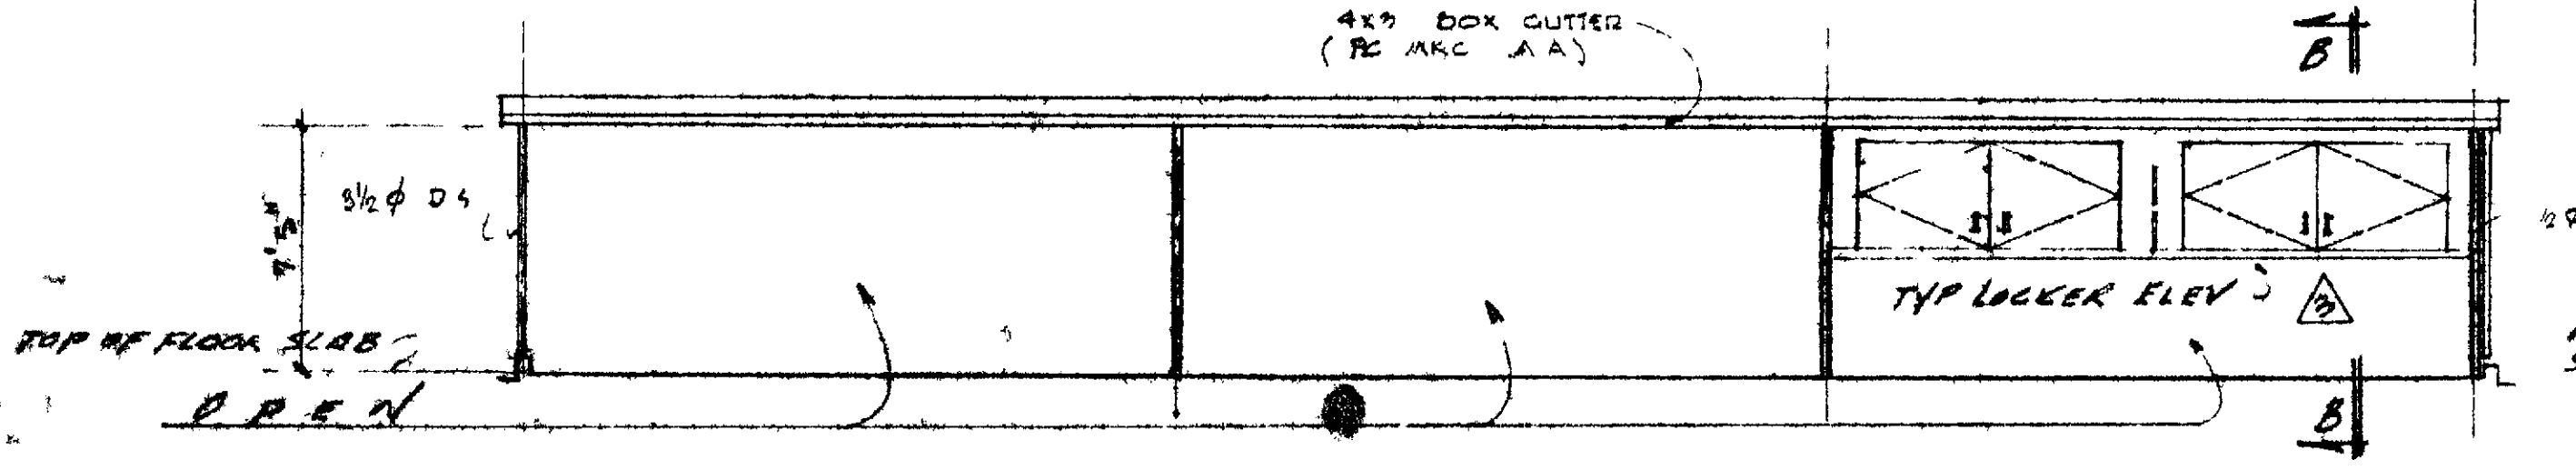


FRONT ELEVATION

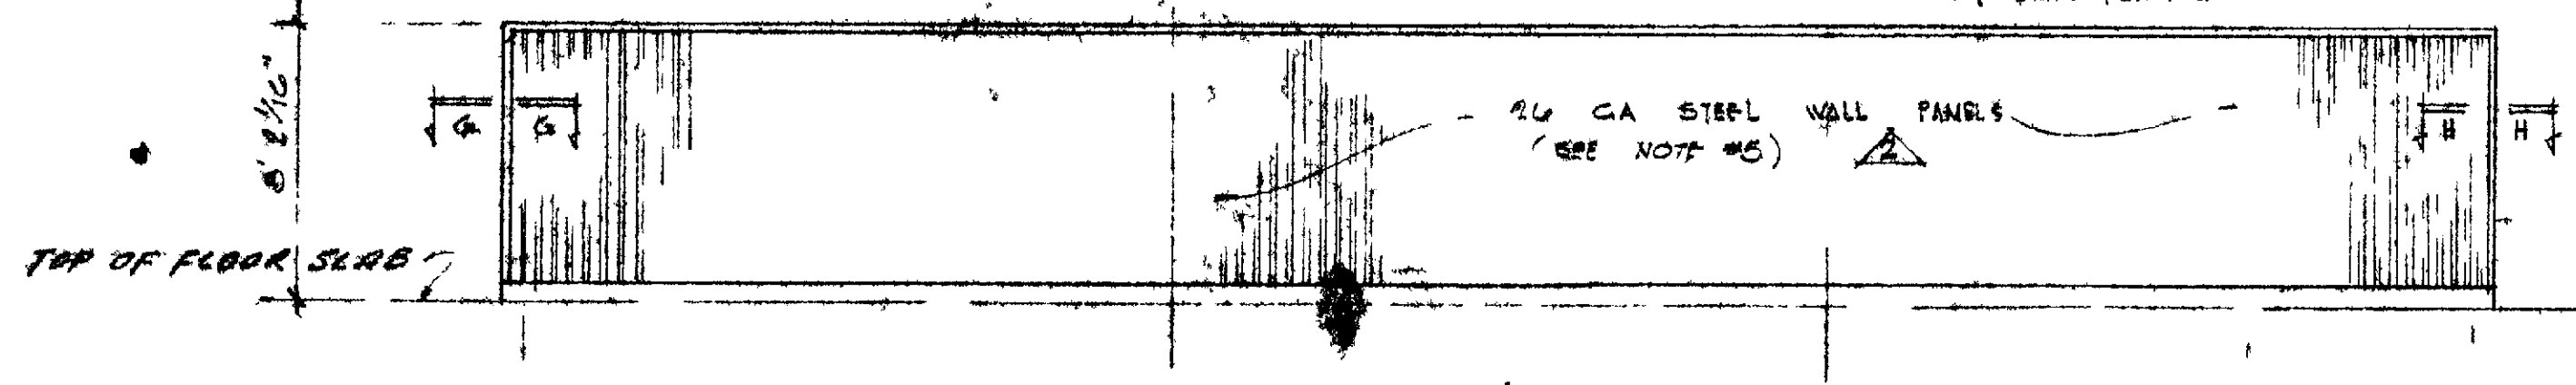


REAR ELEVATION

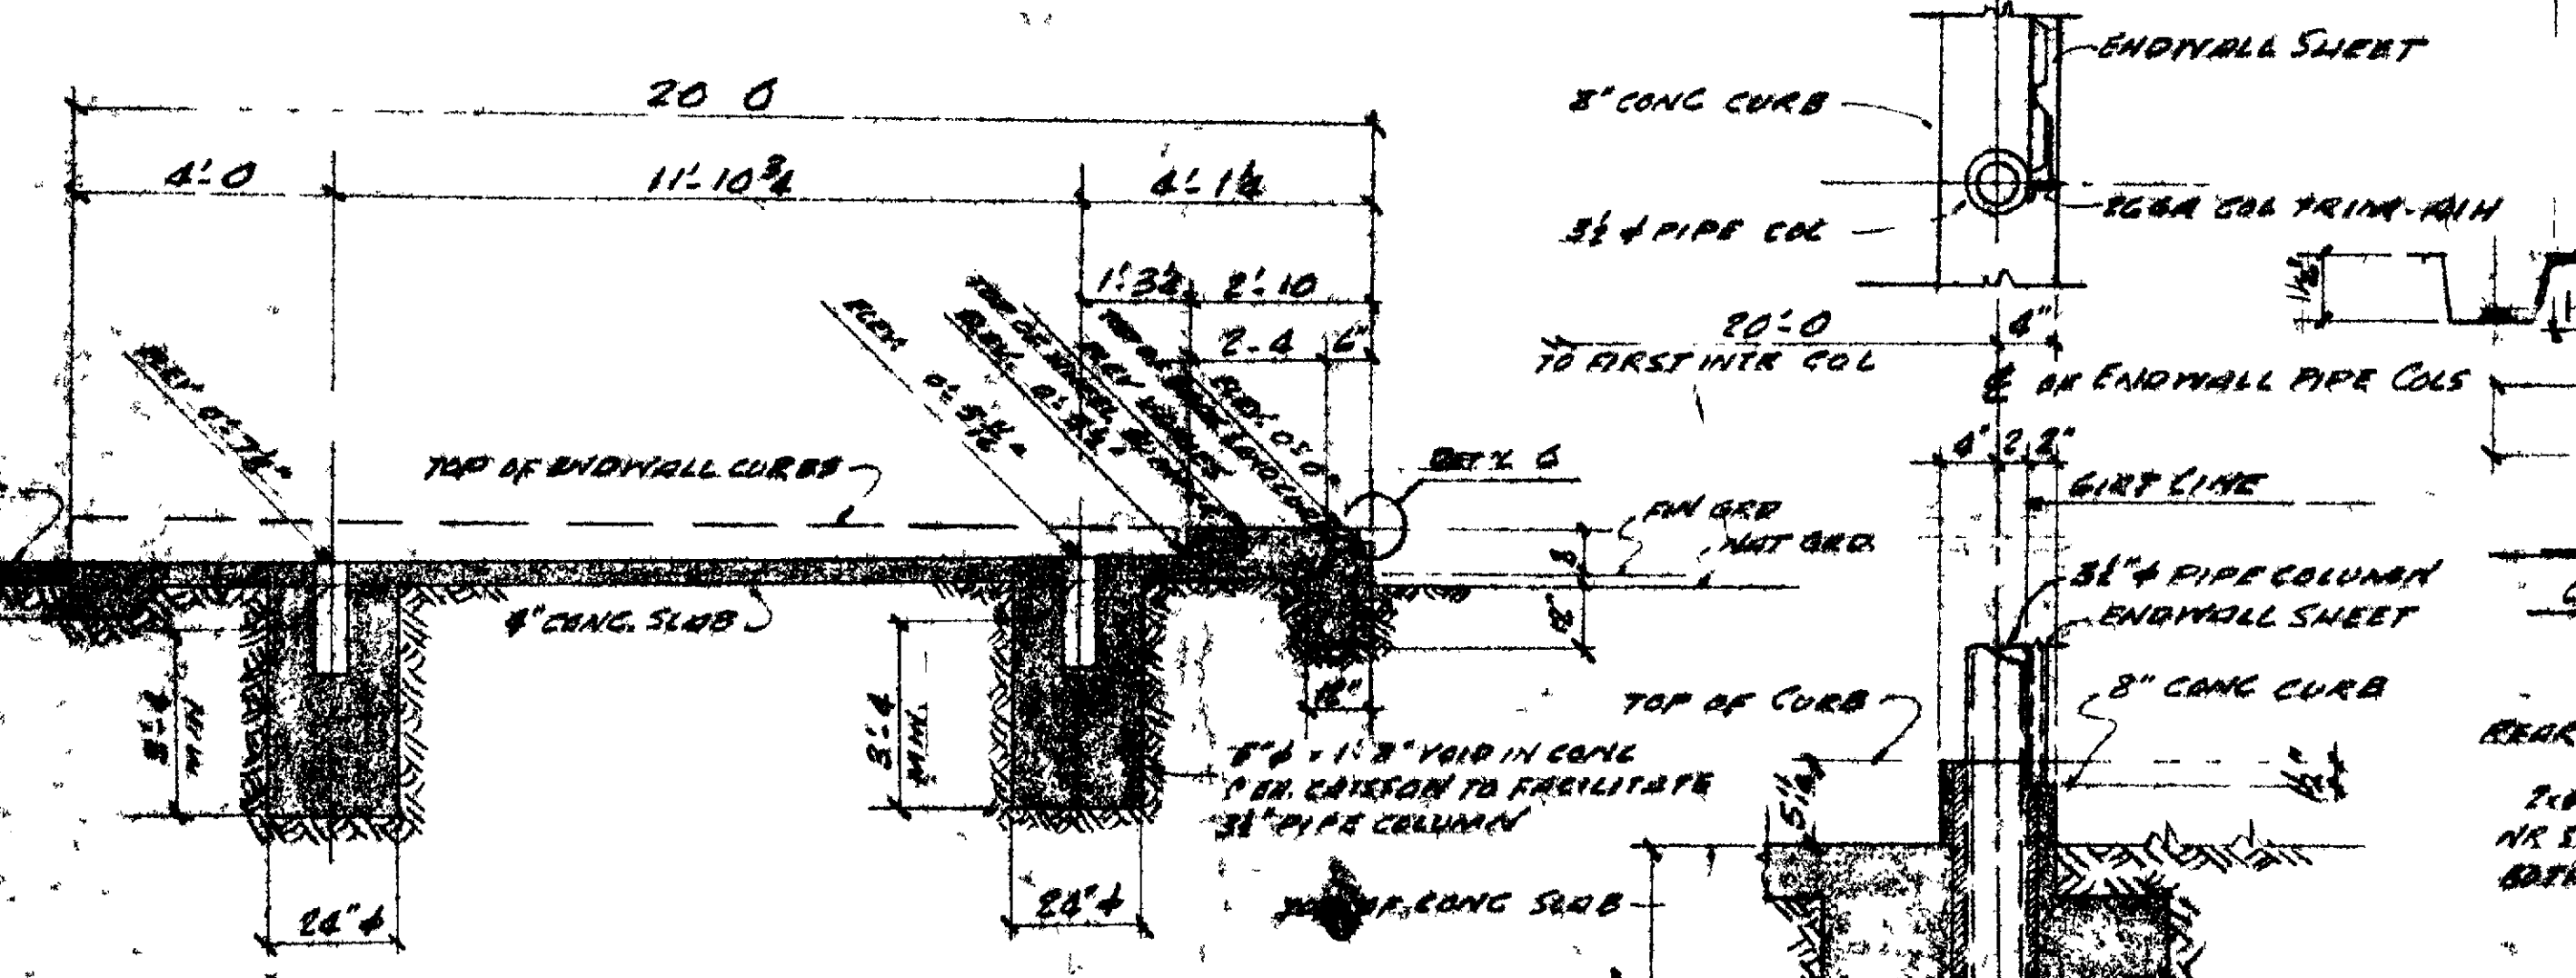

SECTION A-A
CONCRETE DETAILS

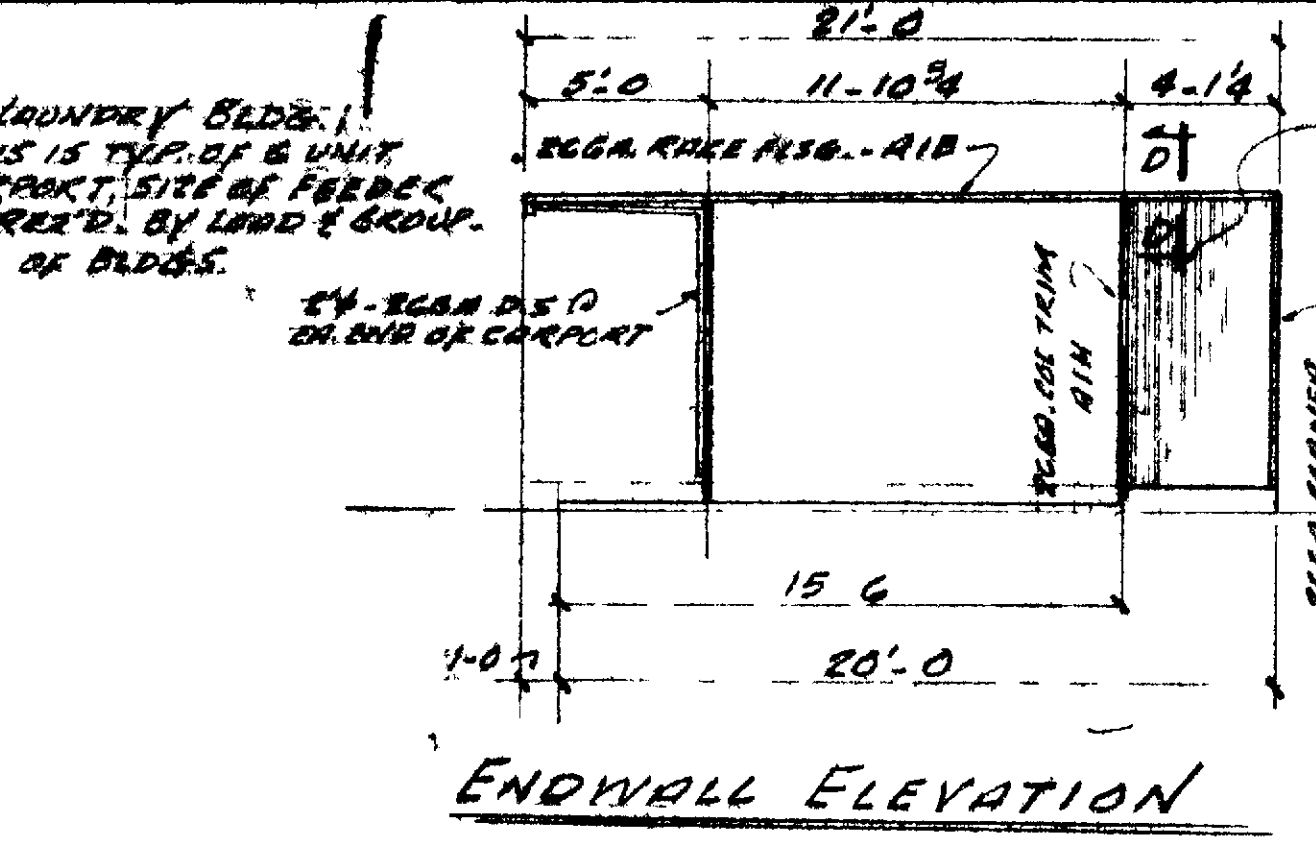


ENDWALL ELEVATION

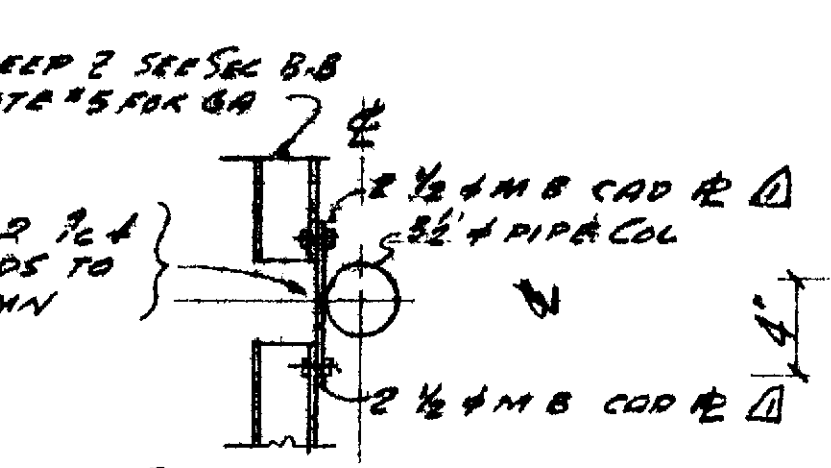


SECTION C-C

DETAIL - 2

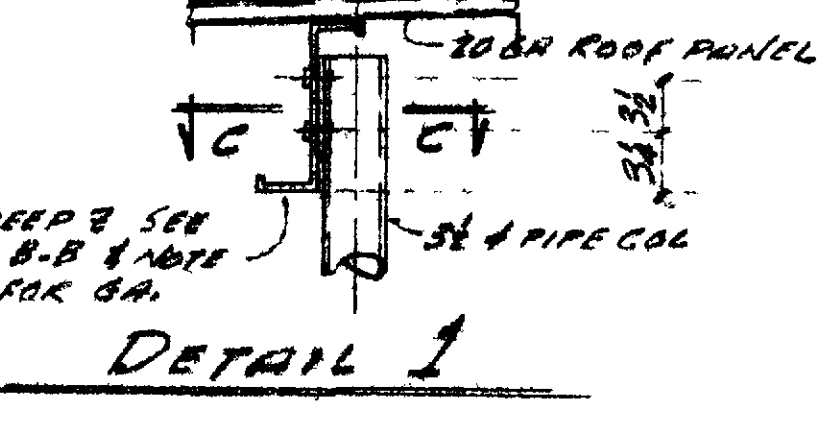


DETAIL 1

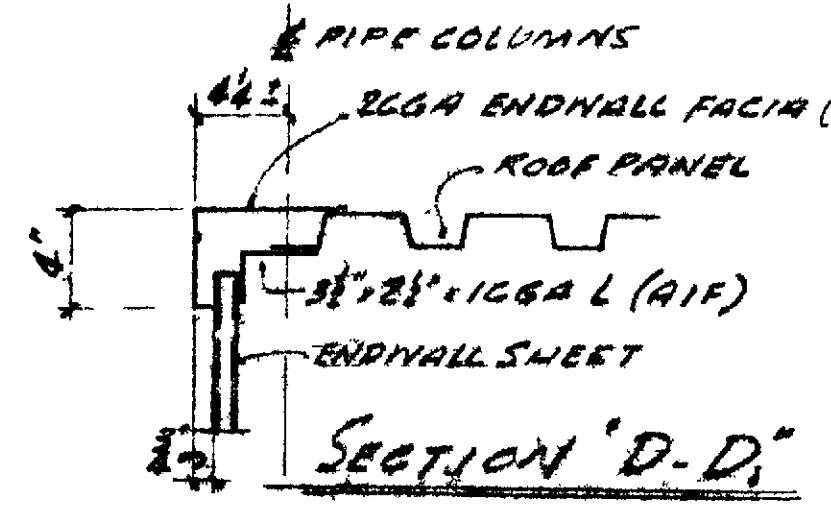


SECTION D-D

DETAIL - 3

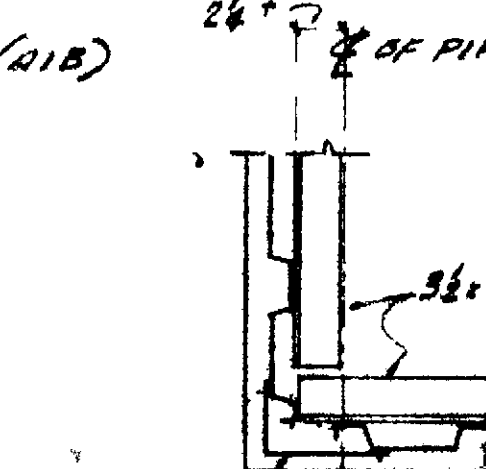


SECTION E-E - AS SHOWN
SECTION H-H - APPROXIMATE

TYPICAL ROOF SHEET PRIMARY & SIDE
LAP FASTENING DETAIL

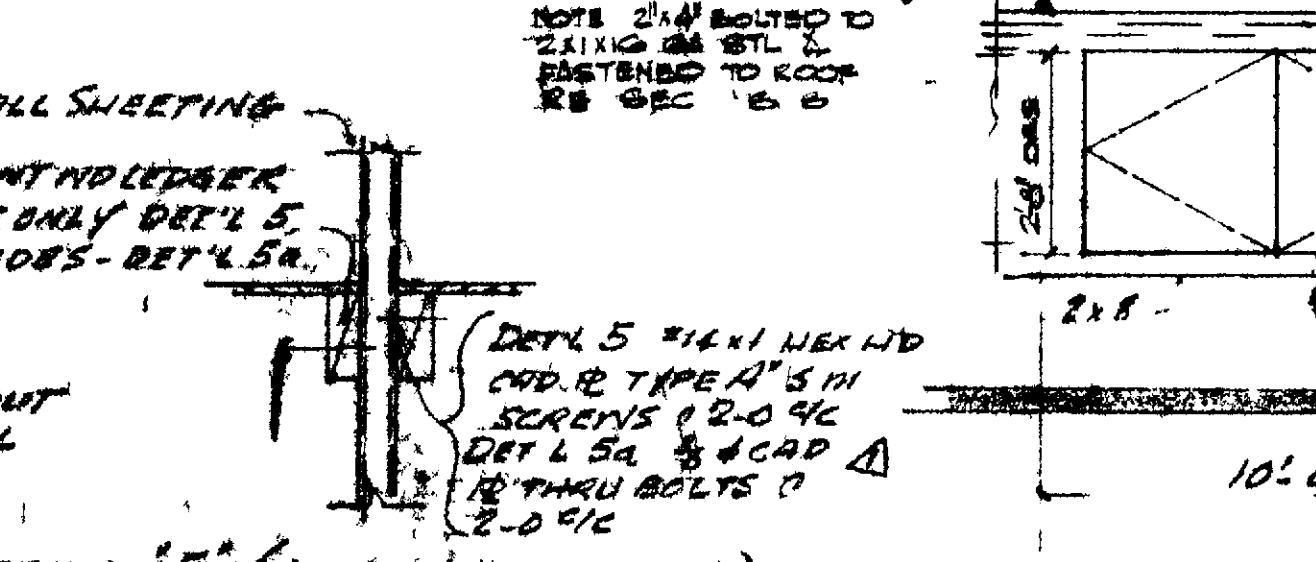


DETAIL - 5 (SINGLE CARPORTS)
DETAIL - 5A (TWO TO FOUR CARPORTS)

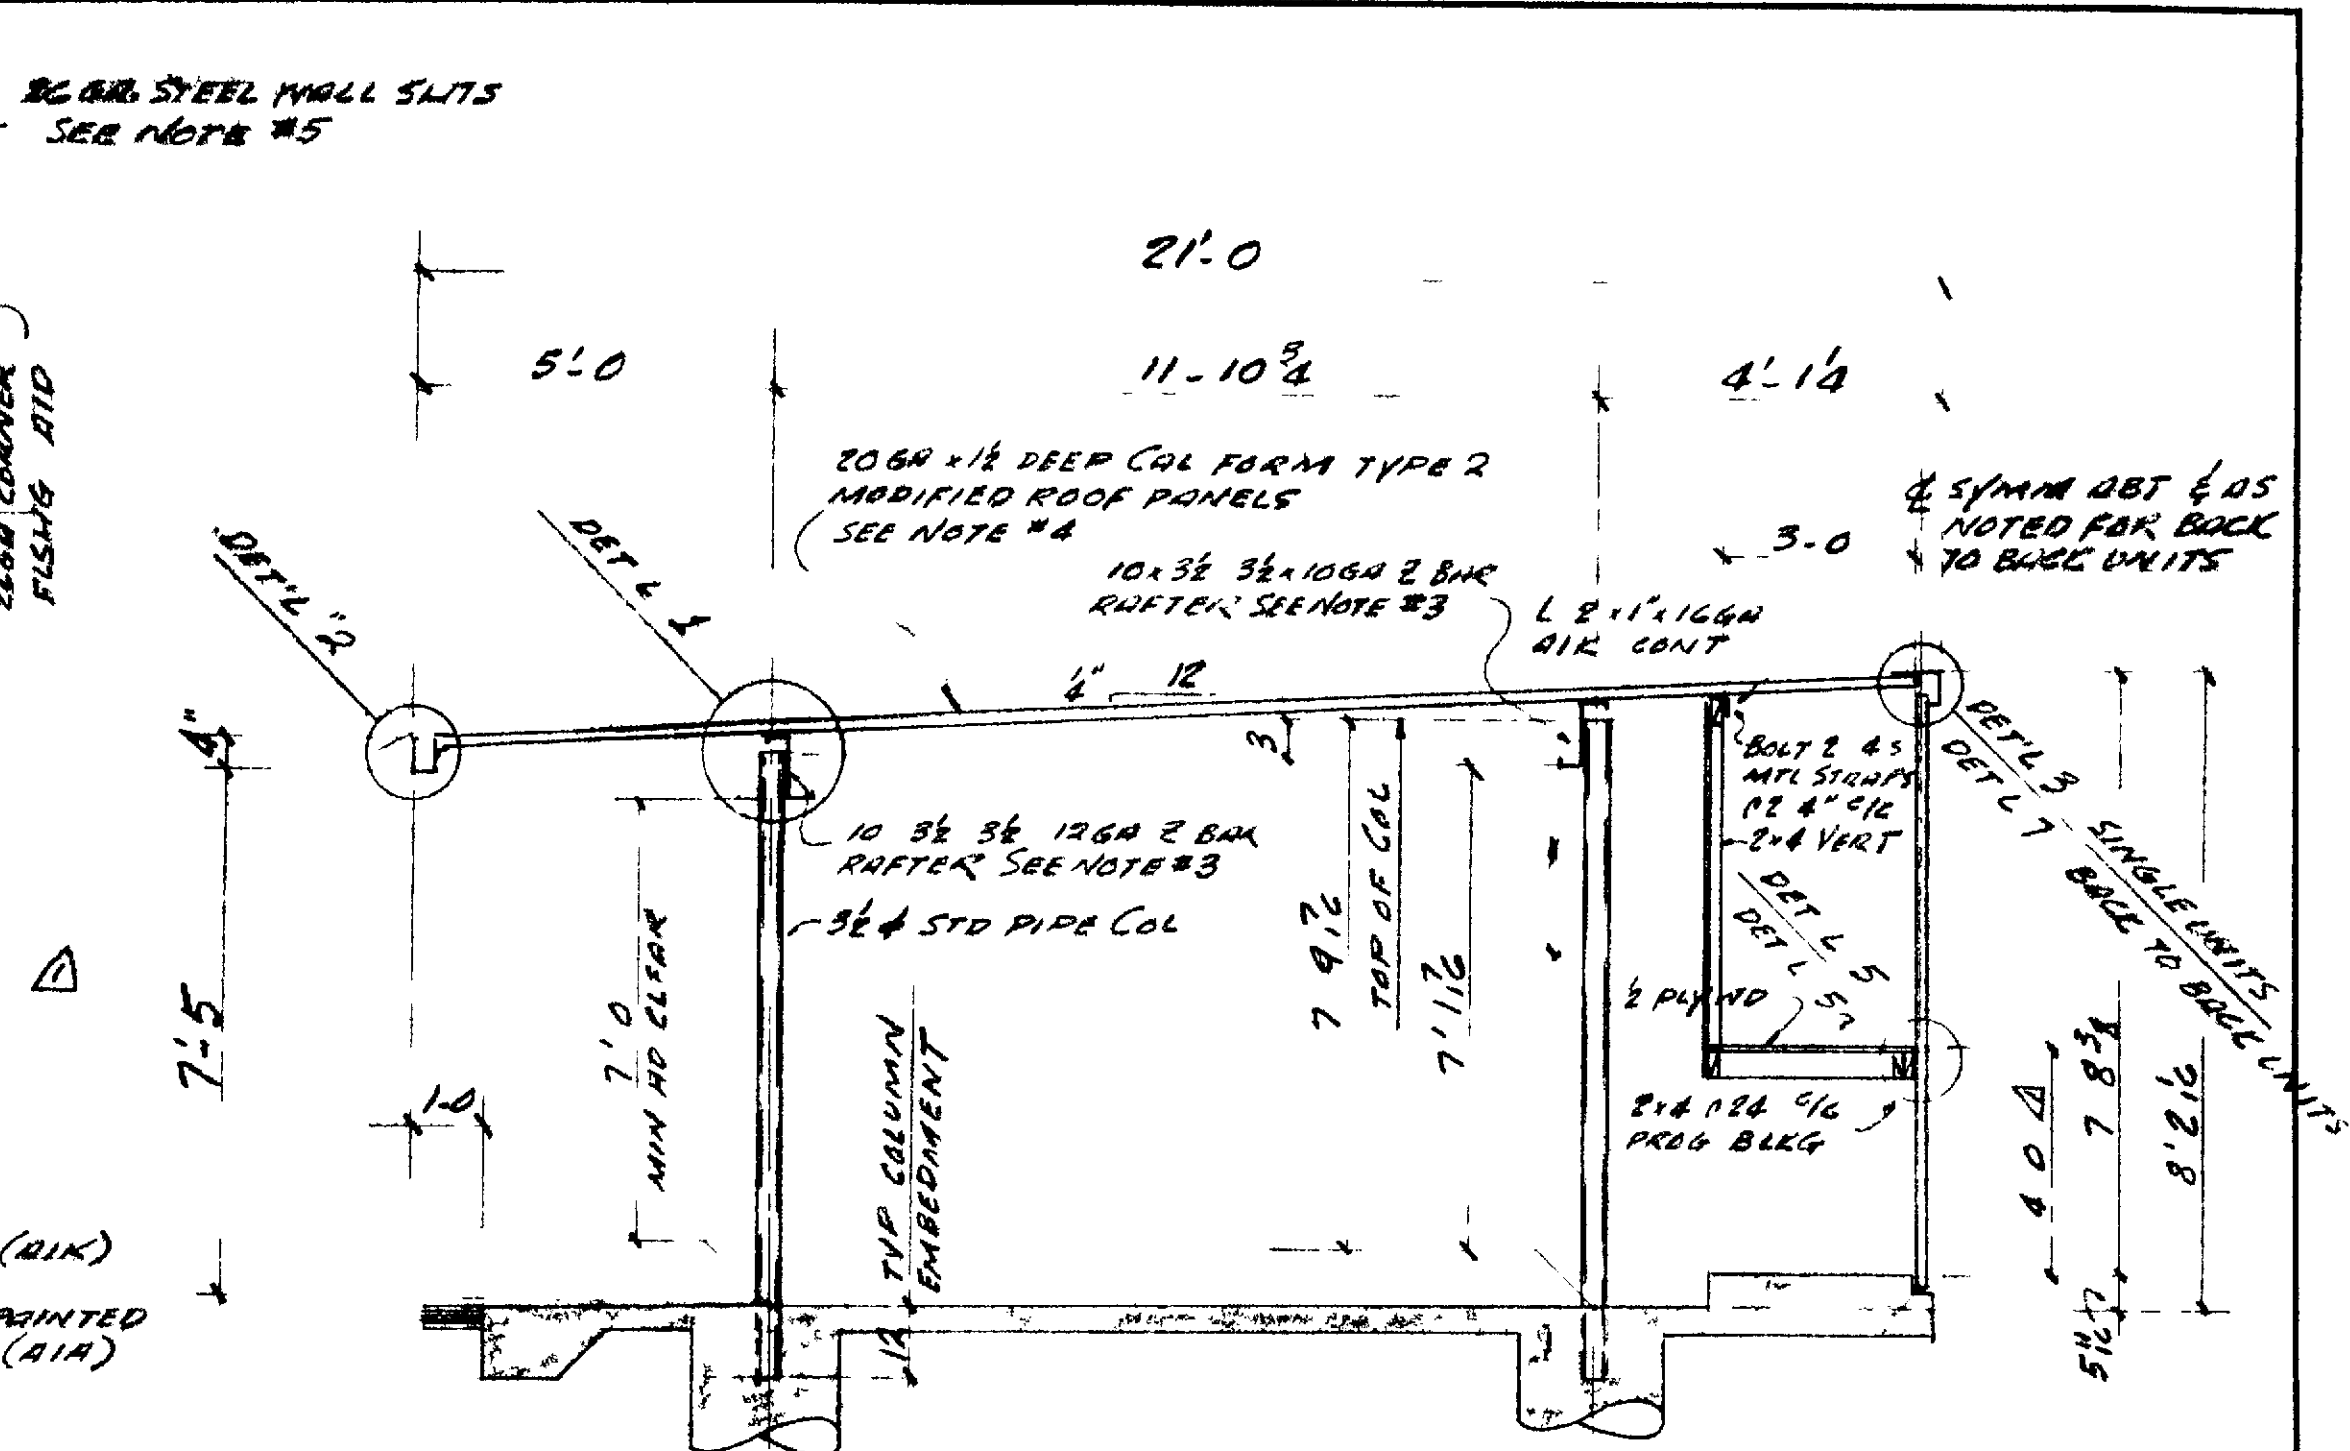


SECTION B-B

SEE SEC. H-H FOR FOUNDATION DETAILS

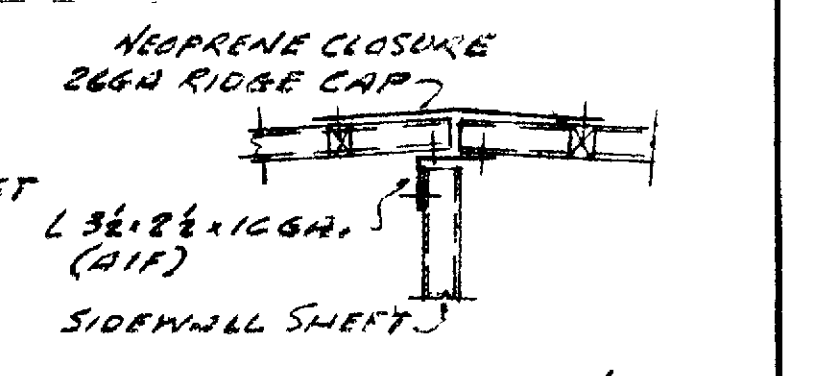


DETAIL - 7


DETAIL - 4
TYP. SILL & SIDE & ENDWALL RETURNS
SEE FLOOR PLAN FOR EXTENT OF ROULET

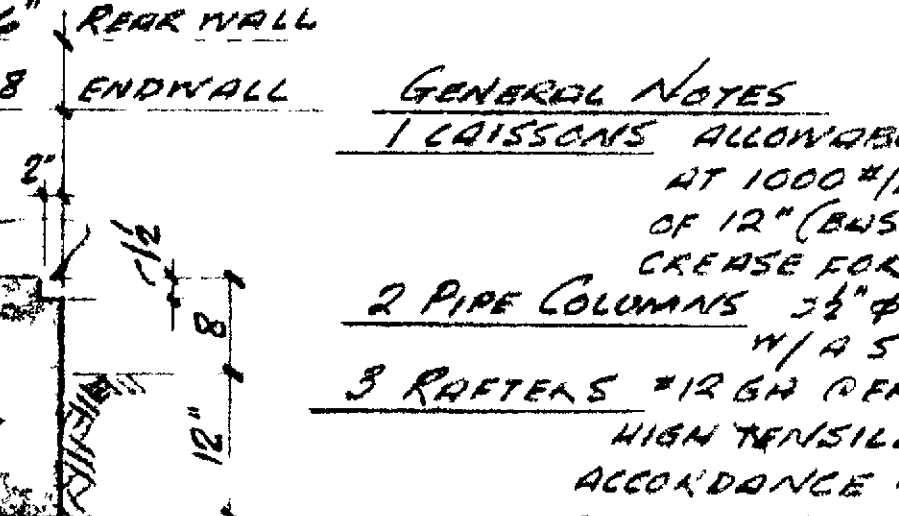

DETAIL - 6

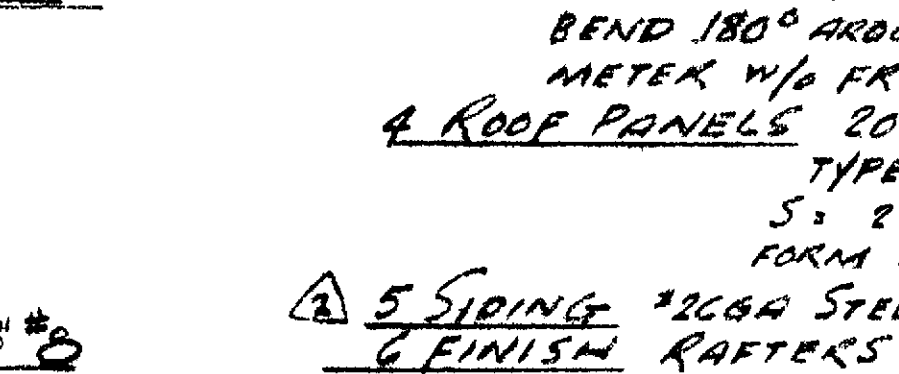

DETAIL - 7

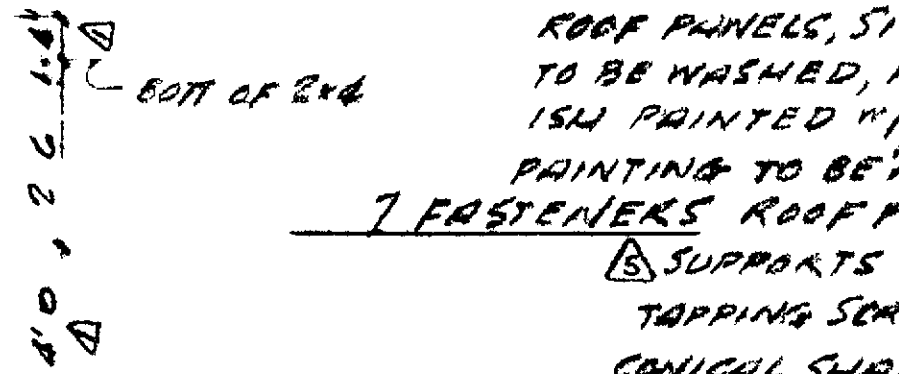

DETAIL - 8

DETAIL - 9

DETAIL - 10

DETAIL - 11

DETAIL - 12

DETAIL - 13

DETAIL - 14

DETAIL - 15

DETAIL - 16

DETAIL - 17

APPROVED

ROSSMOON CORP.

FEDERAL HOUSING AUTH.

DESIGNED & CALLED BY
ROSSMOON CORP.
ARCH. METALS DIVISION
6135 S. MALT AVE.
LOS ANGELES 22, CALIF.
685-7330

DESIGNED & CALLED BY
ROSSMOON CORP.
ARCH. METALS DIVISION
6135 S. MALT AVE.
LOS ANGELES 22, CALIF.
685-7330

RESTRICTIVE NOTICE-ARCHITECTURAL DRAWINGS
THIS INFORMATION, PLANS, SPECIFICATIONS AND DESIGNS CONTAINED IN THIS DRAWING ARE CONFIDENTIAL. THE ARCHITECT ACKNOWLEDGES THAT THE DRAWING AND ITS CONTENTS ARE THE PROPERTY OF ROSS W. CORTER AND THAT THEY SHALL NOT BE DISCLOSED TO OTHERS, USED OR REPRODUCED IN WHOLE OR IN PART, FOR ANY PURPOSE WITHOUT THE PRIOR WRITTEN CONSENT OF ROSS W. CORTER.
Copyright by ROSS W. CORTER All Rights Reserved



NO.	DATE	REVISION	BY	CH	NO.	DATE	REVISION	BY	CH
1	1/14/68	S.H.A. - GENERAL	JH						
2	1/14/68	REVISIONS	JH						
3	1/14/68	REVISIONS	JH						
4	1/14/68	REVISIONS	JH						
5	1/14/68	REVISIONS	JH						

SHEET 11/13
C-1
OF SHEETS