




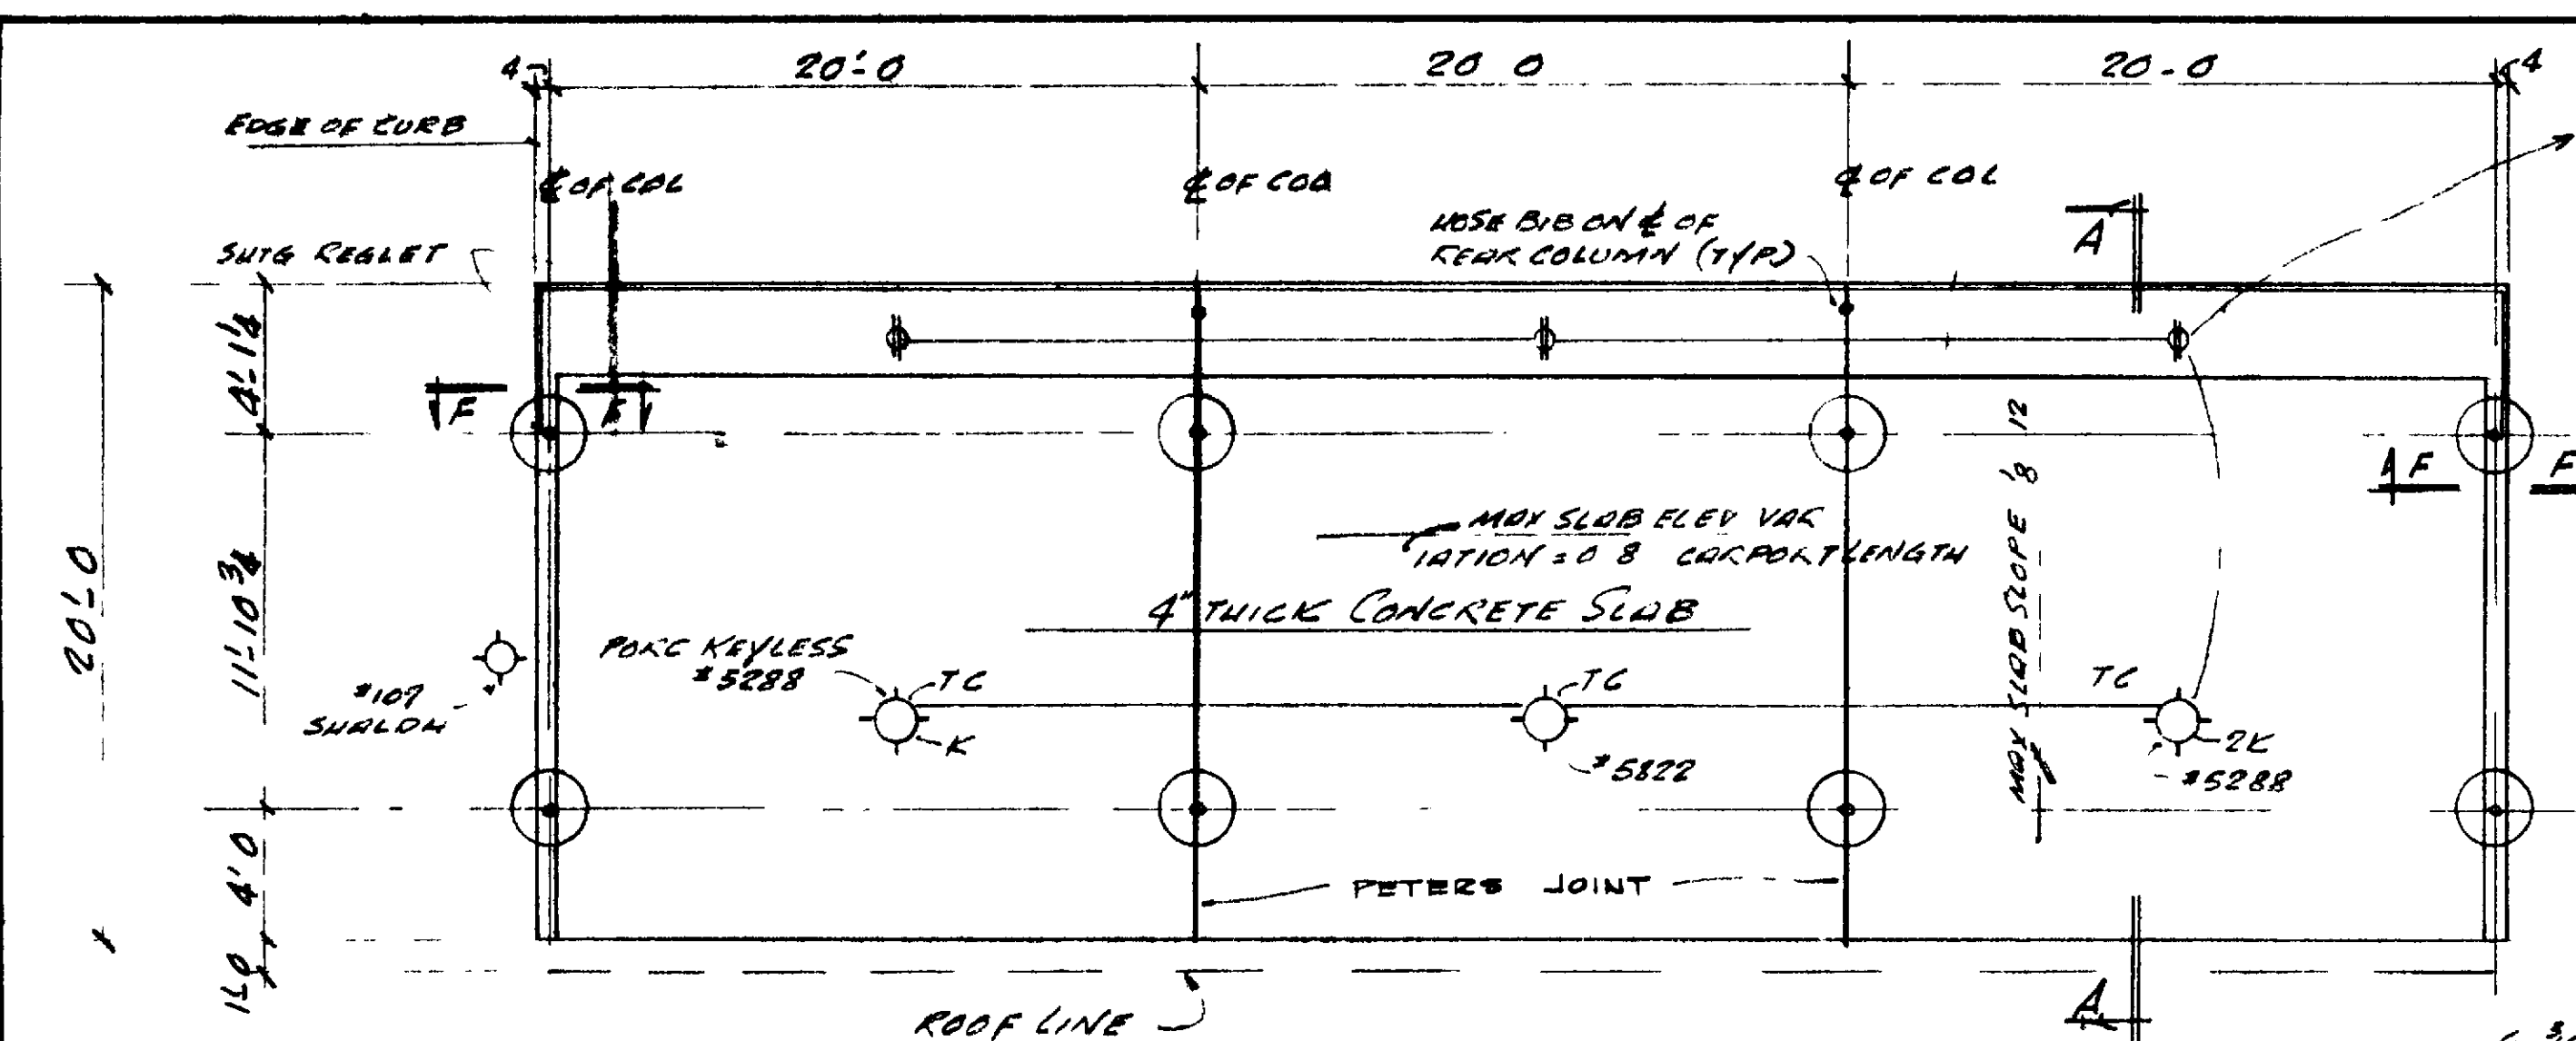


FLOOR PLAN

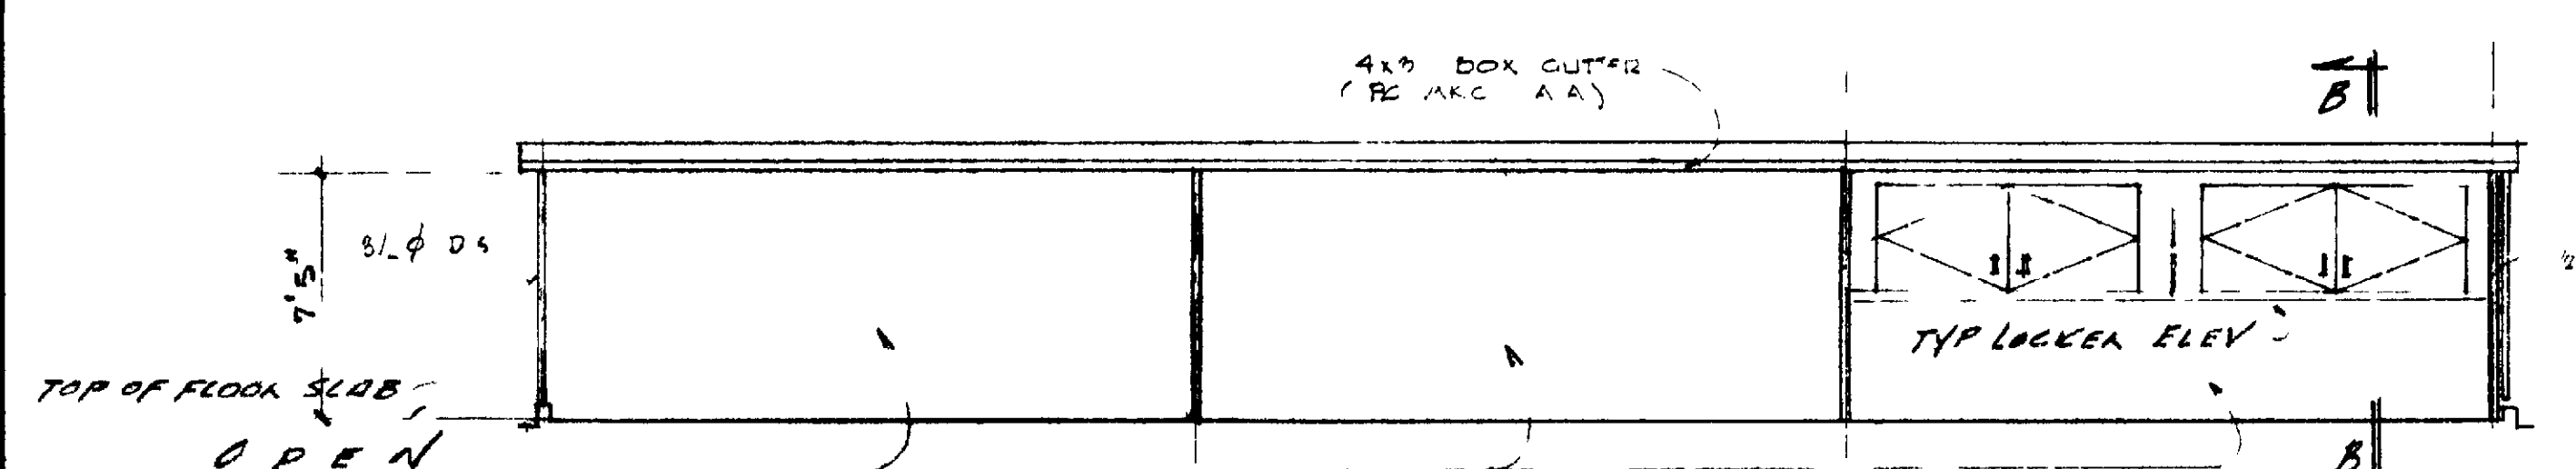


FRONT ELEVATION

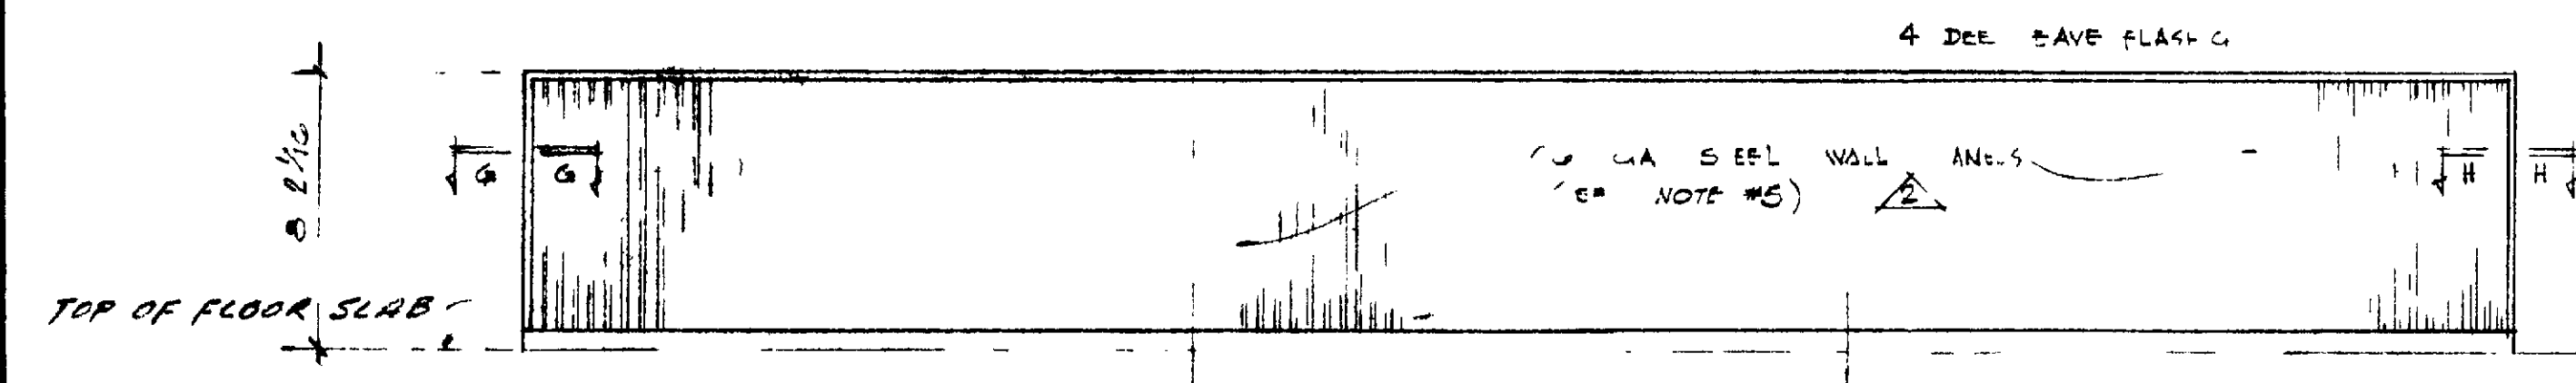


REAR ELEVATION

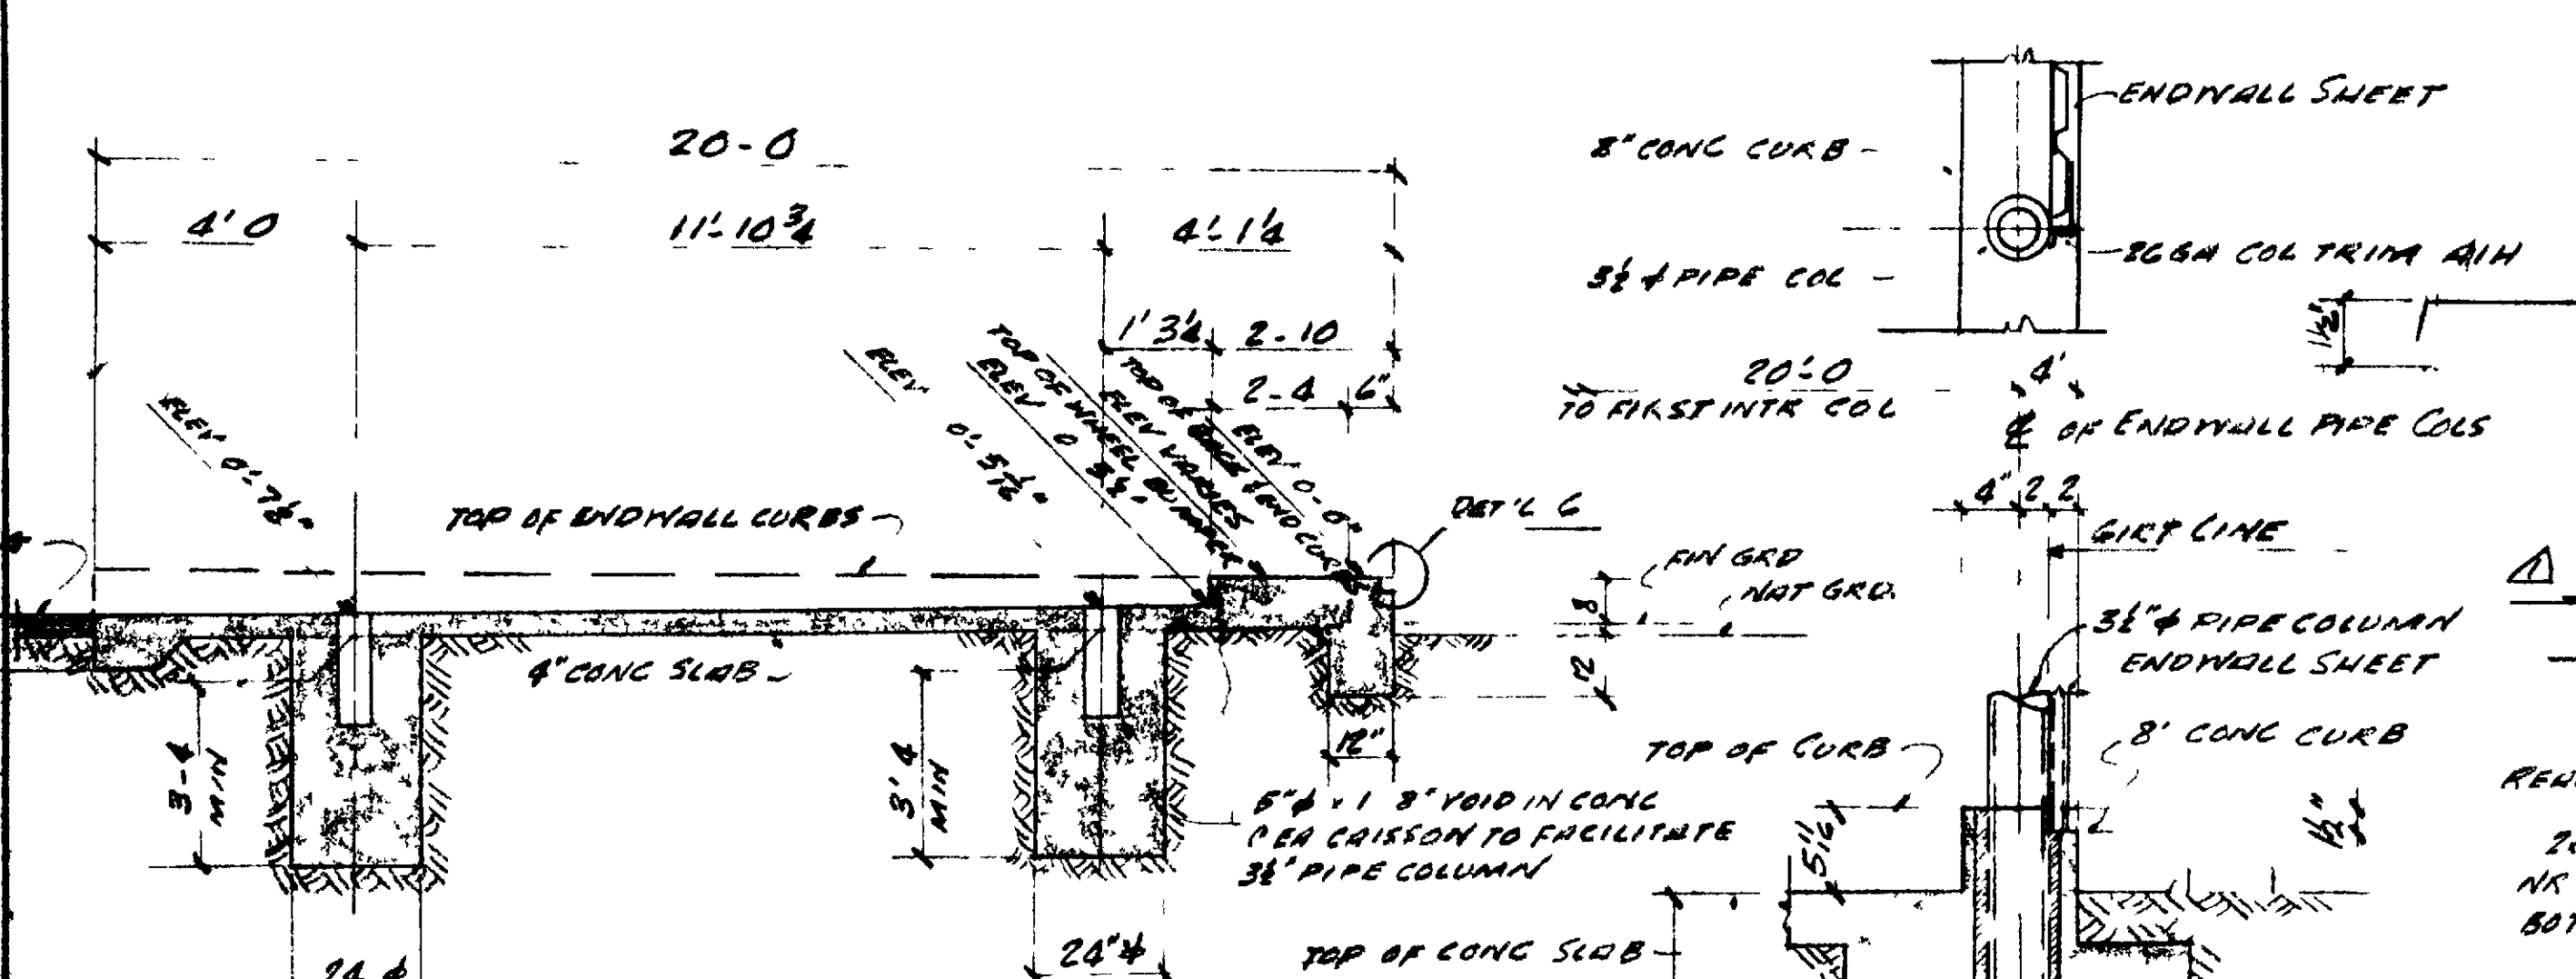


SECTION A-A
CONCRETE DETAILS

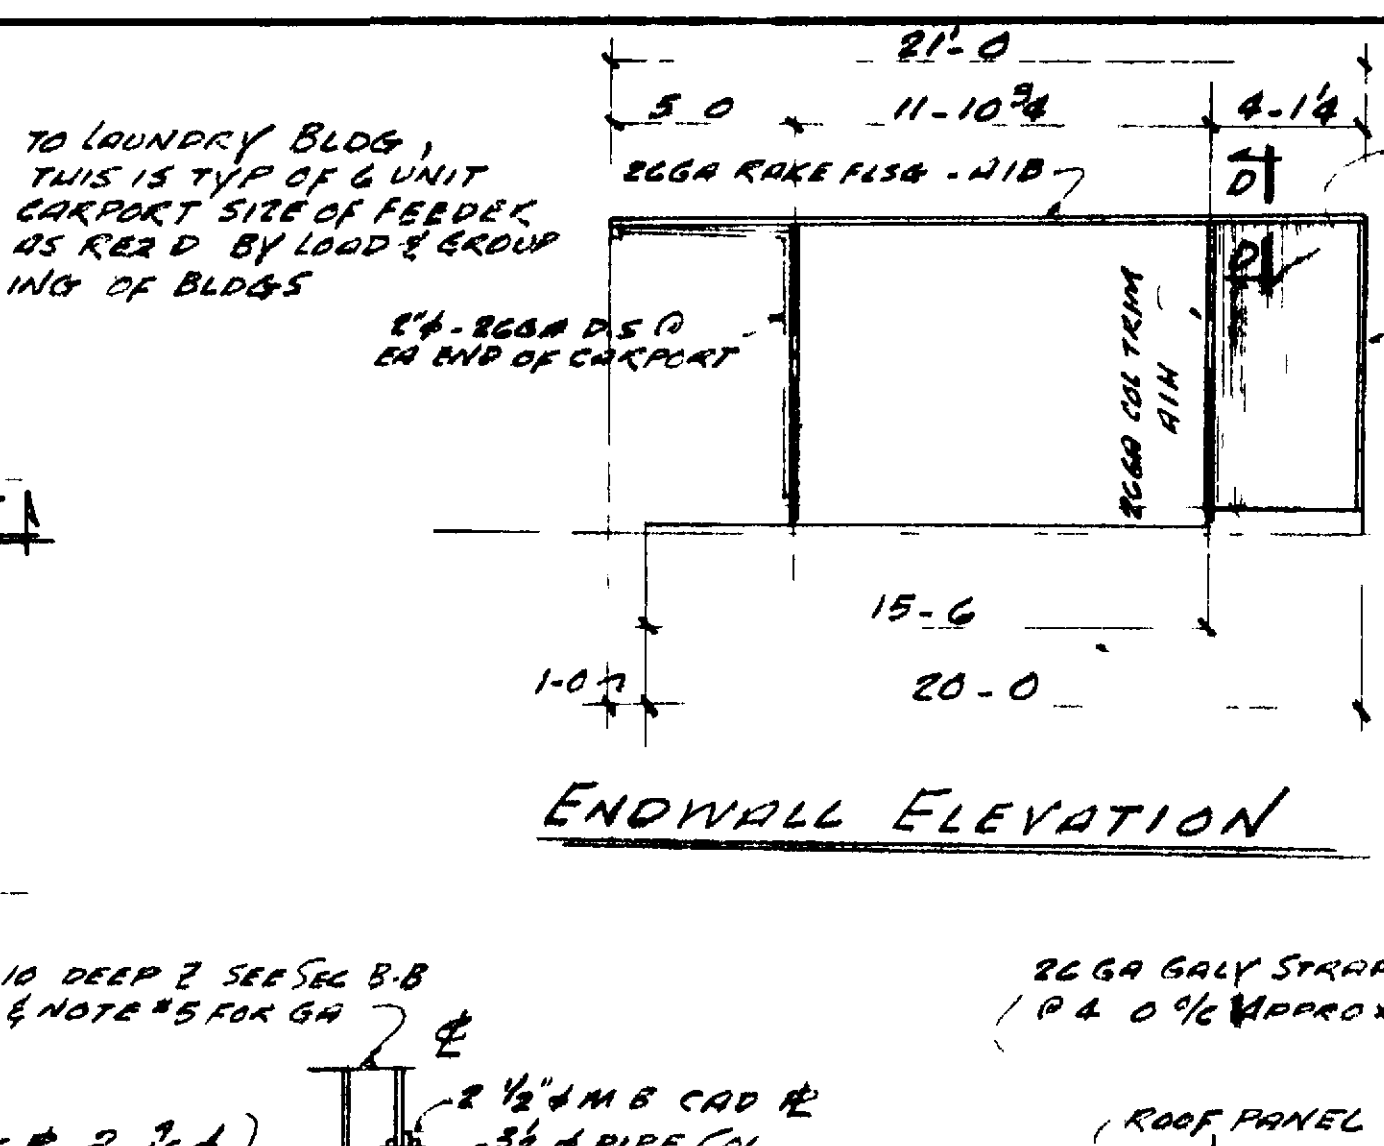


ENDWALL ELEVATION

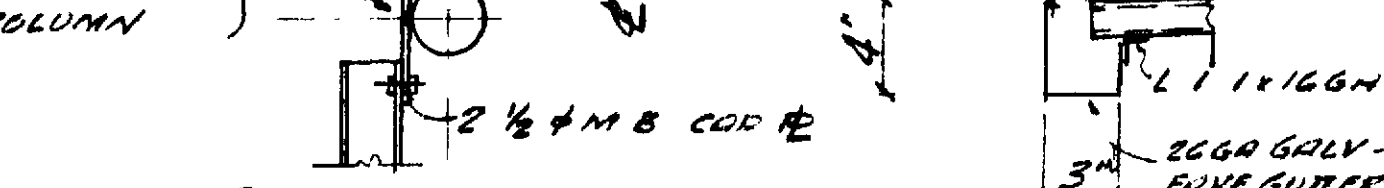


SECTION C-C

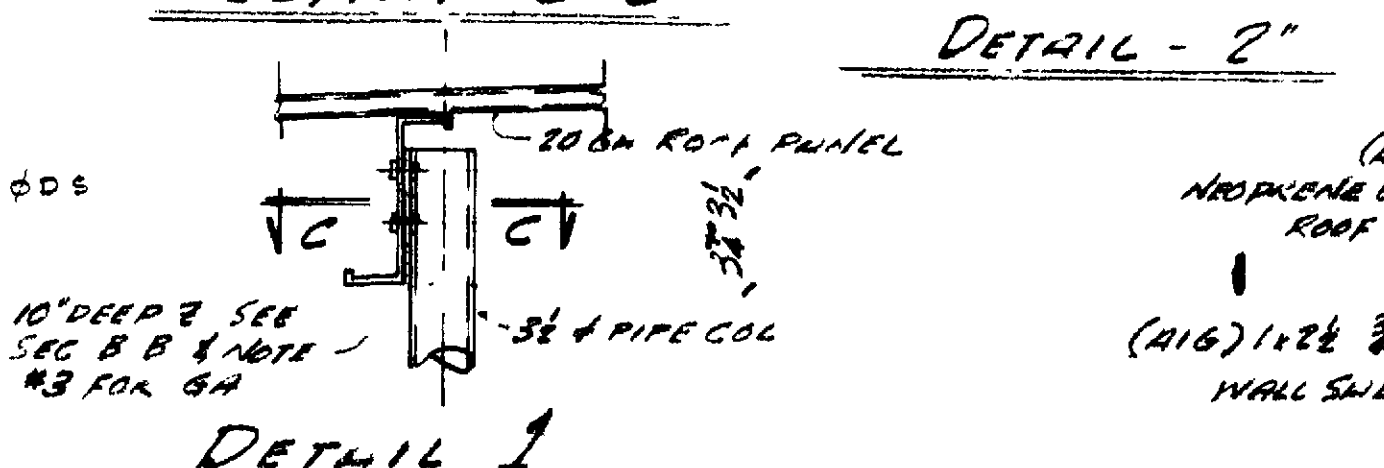


DETAIL 1

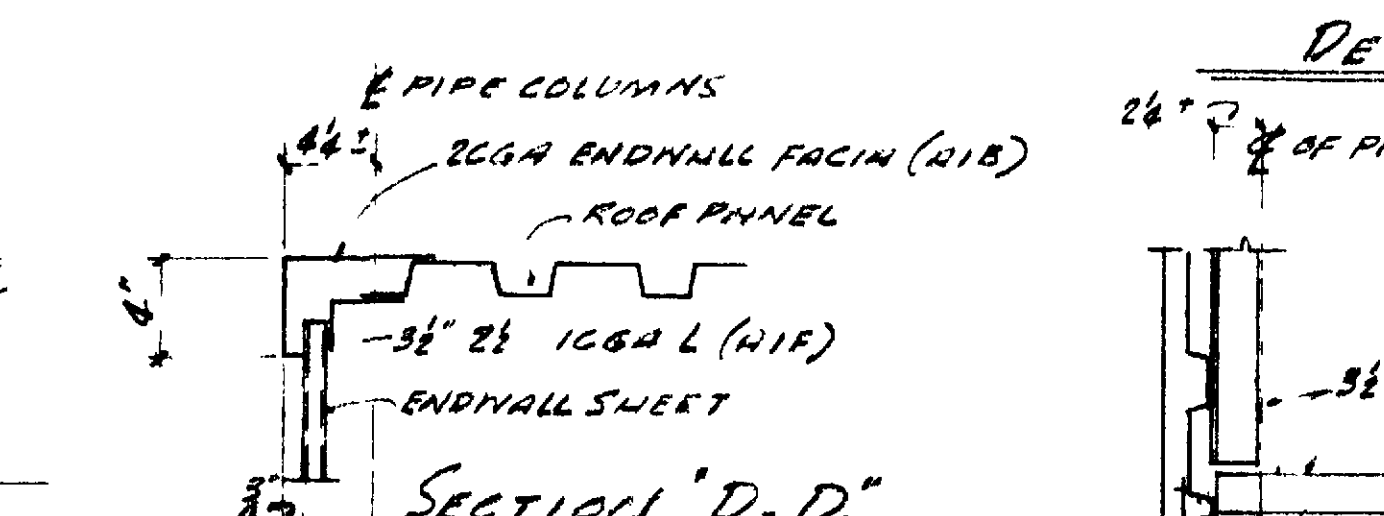


SECTION D-D

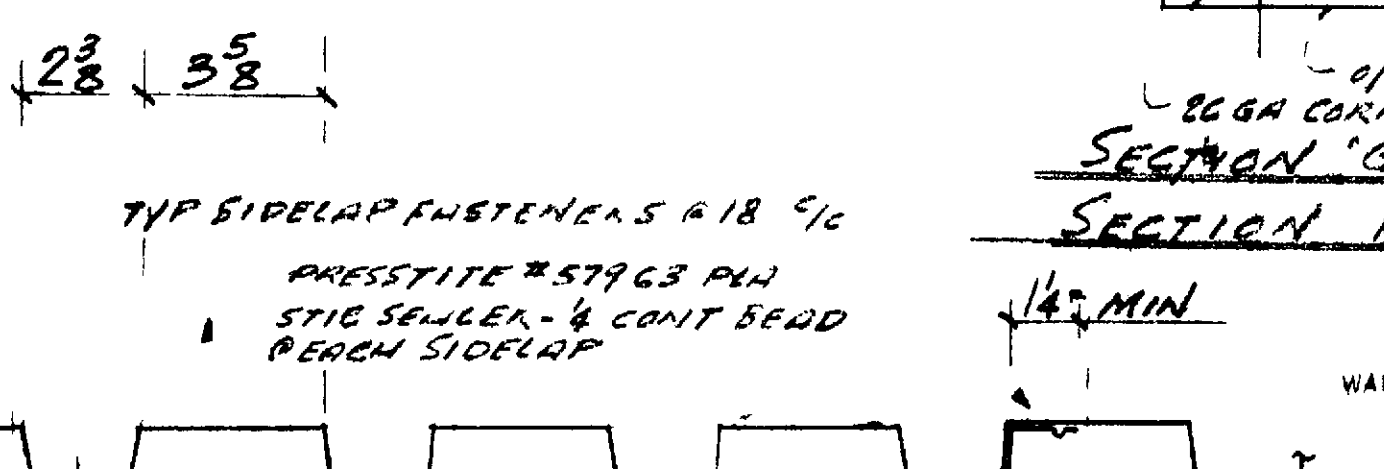


SECTION G-G - AS SHOWN

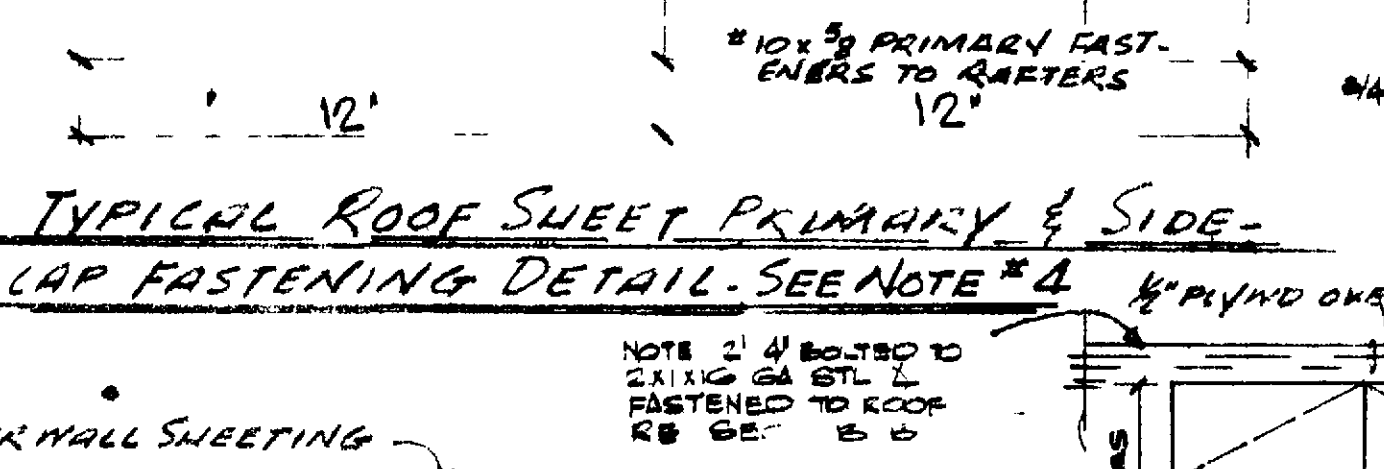


SECTION H-H - OPPOSITE

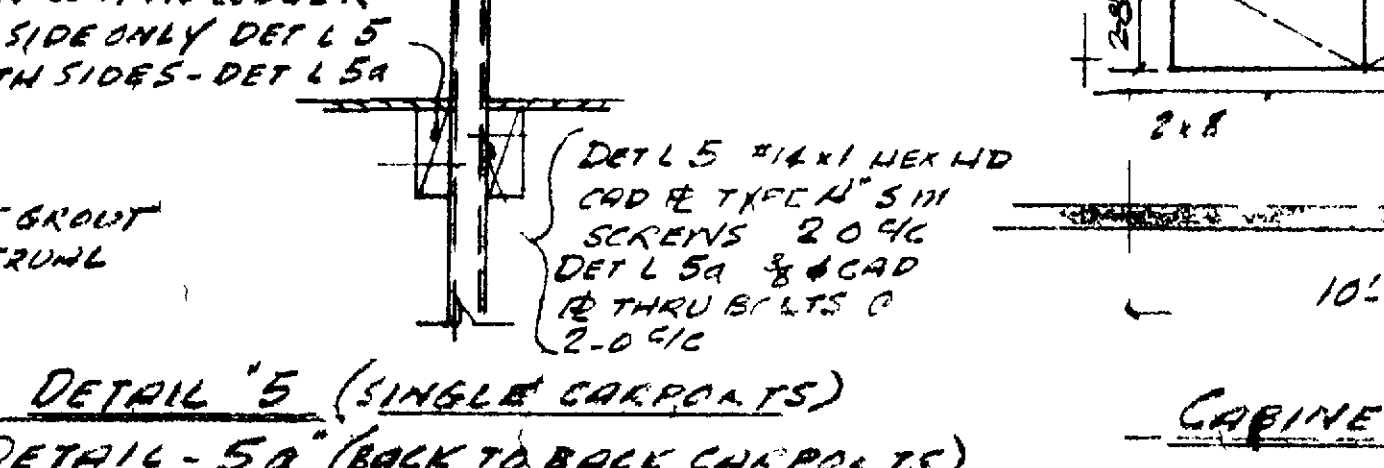


DETAIL 2

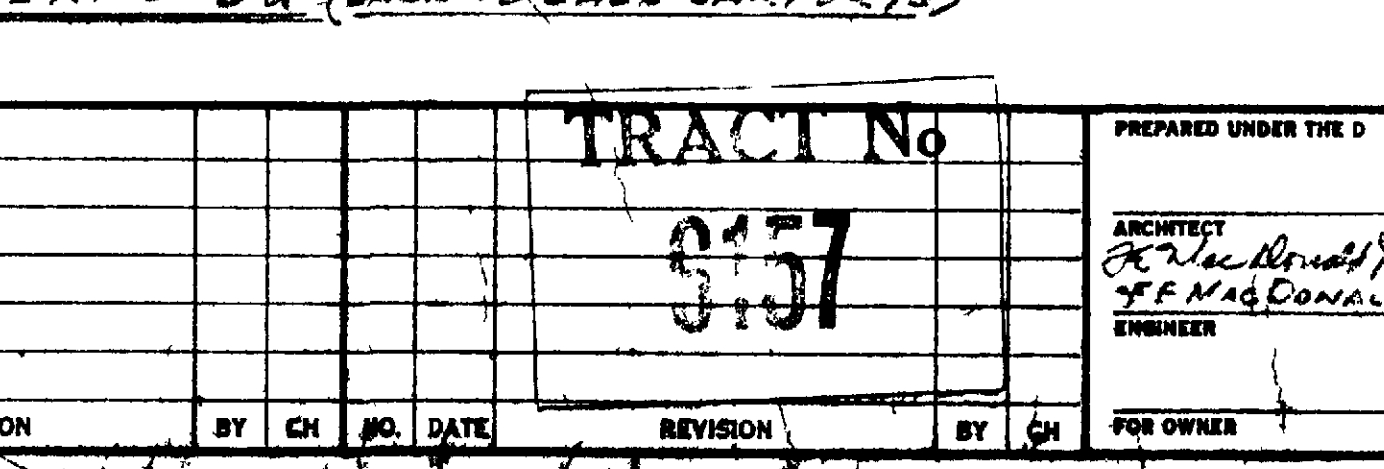


DETAIL 3

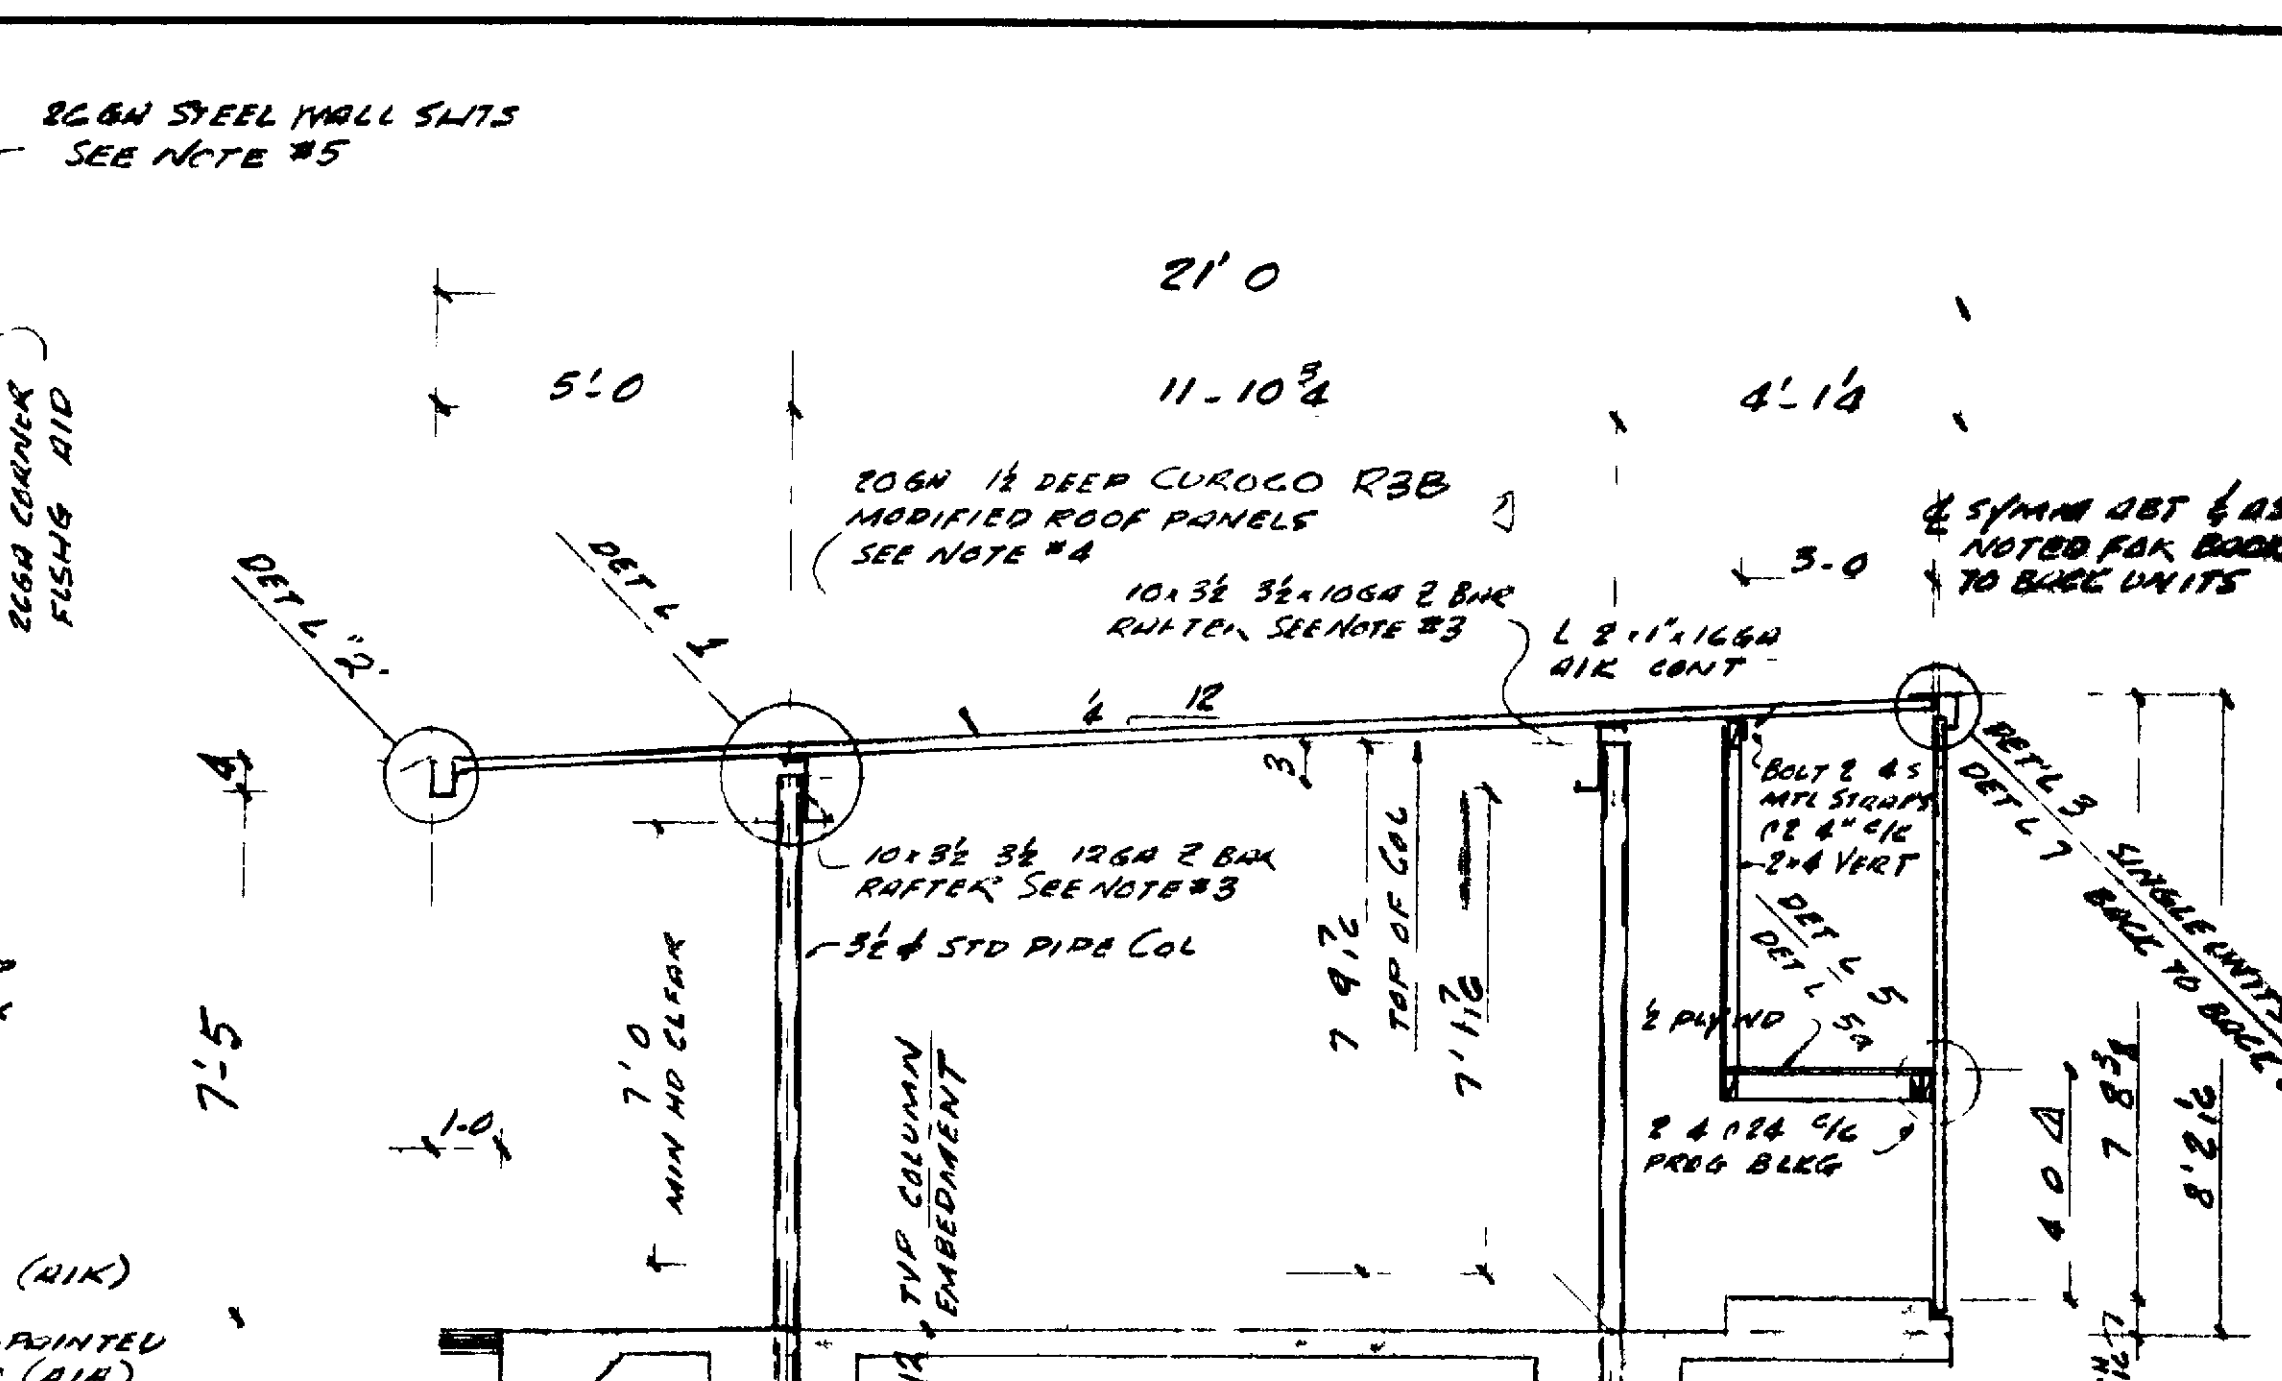


DETAIL 4

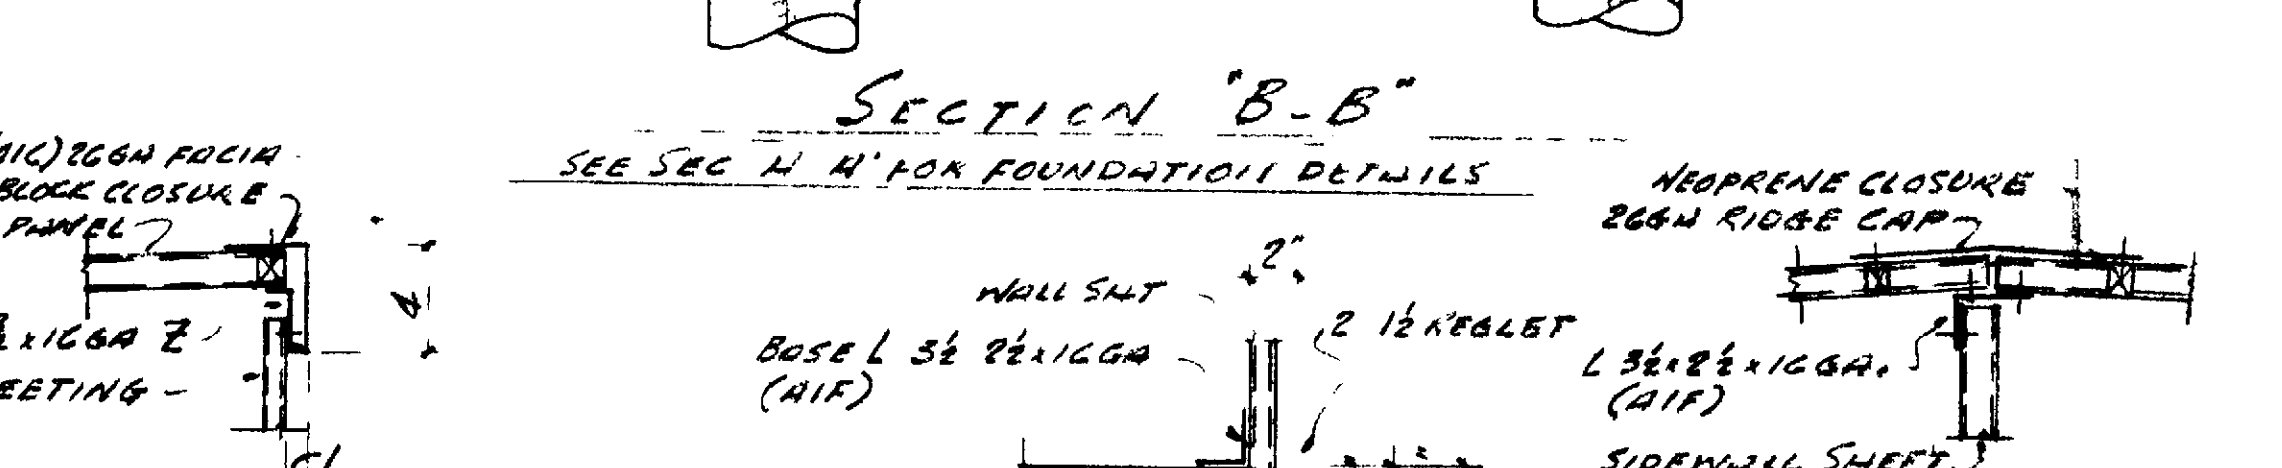


DETAIL 5

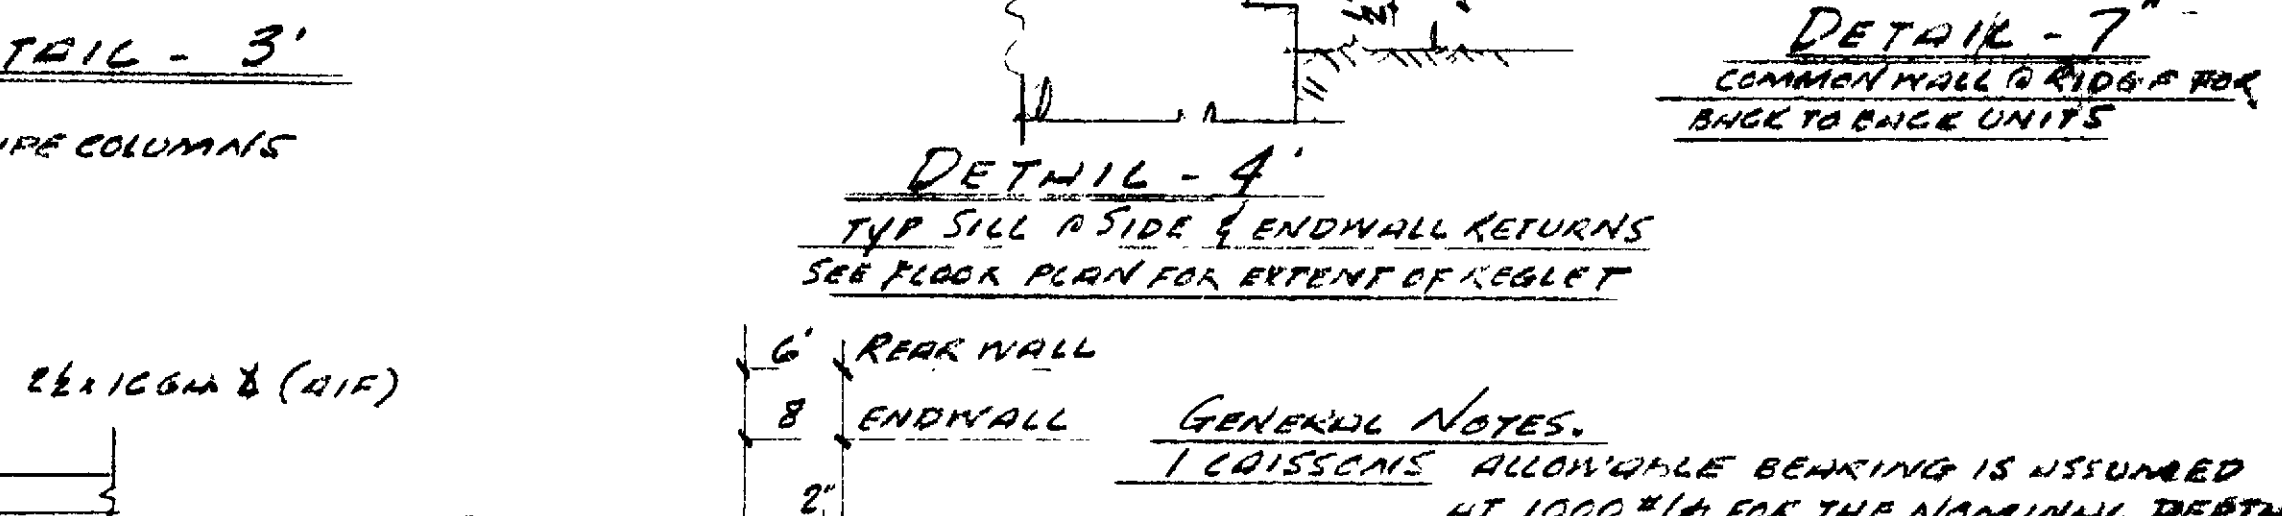


DETAIL 6

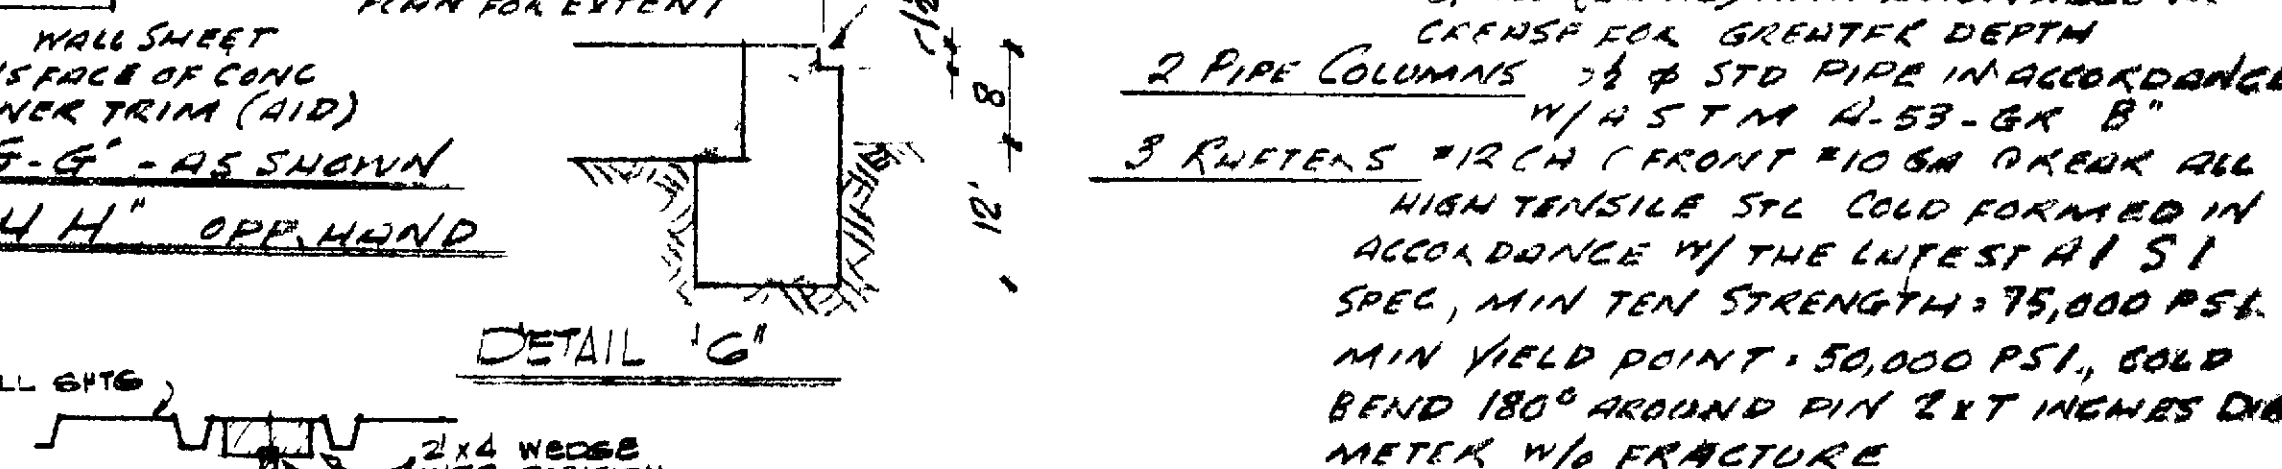


DETAIL 7

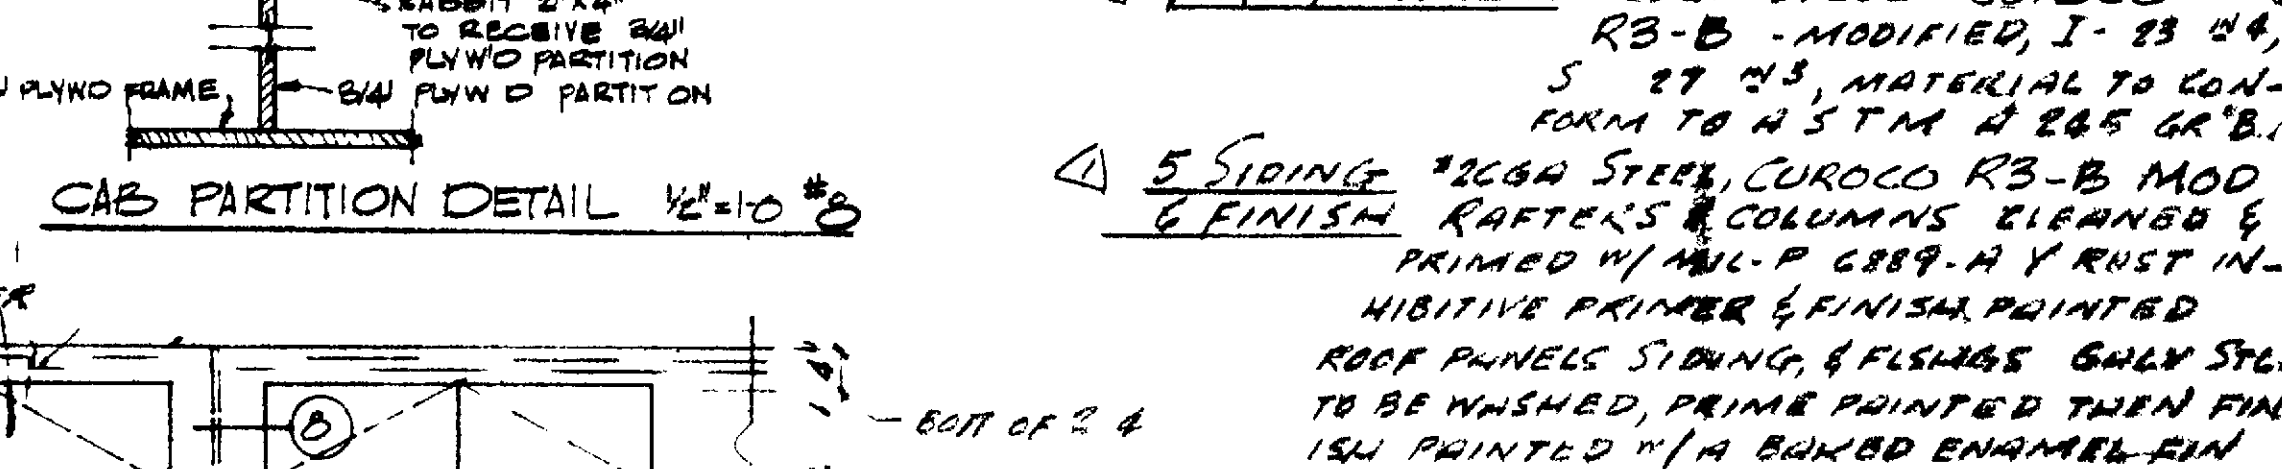

DETAIL 8

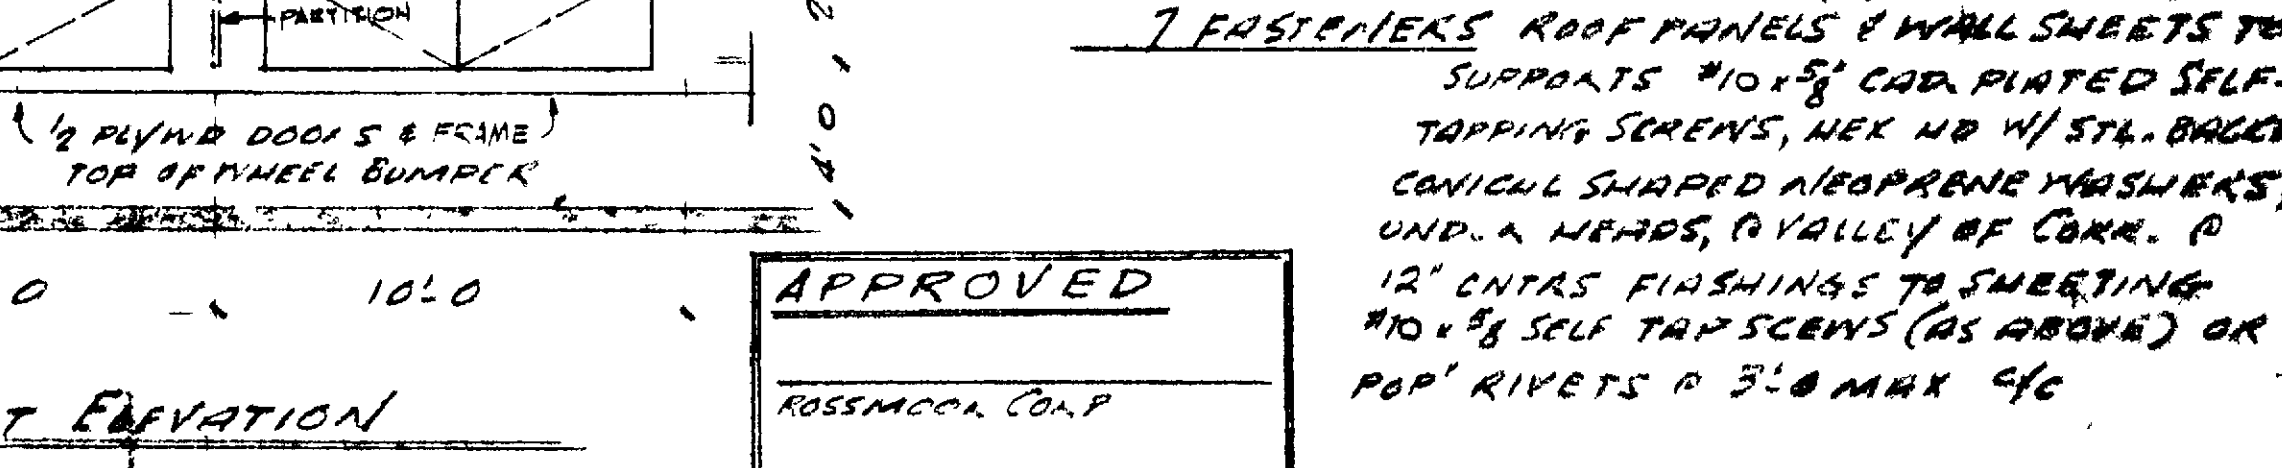

DETAIL 9

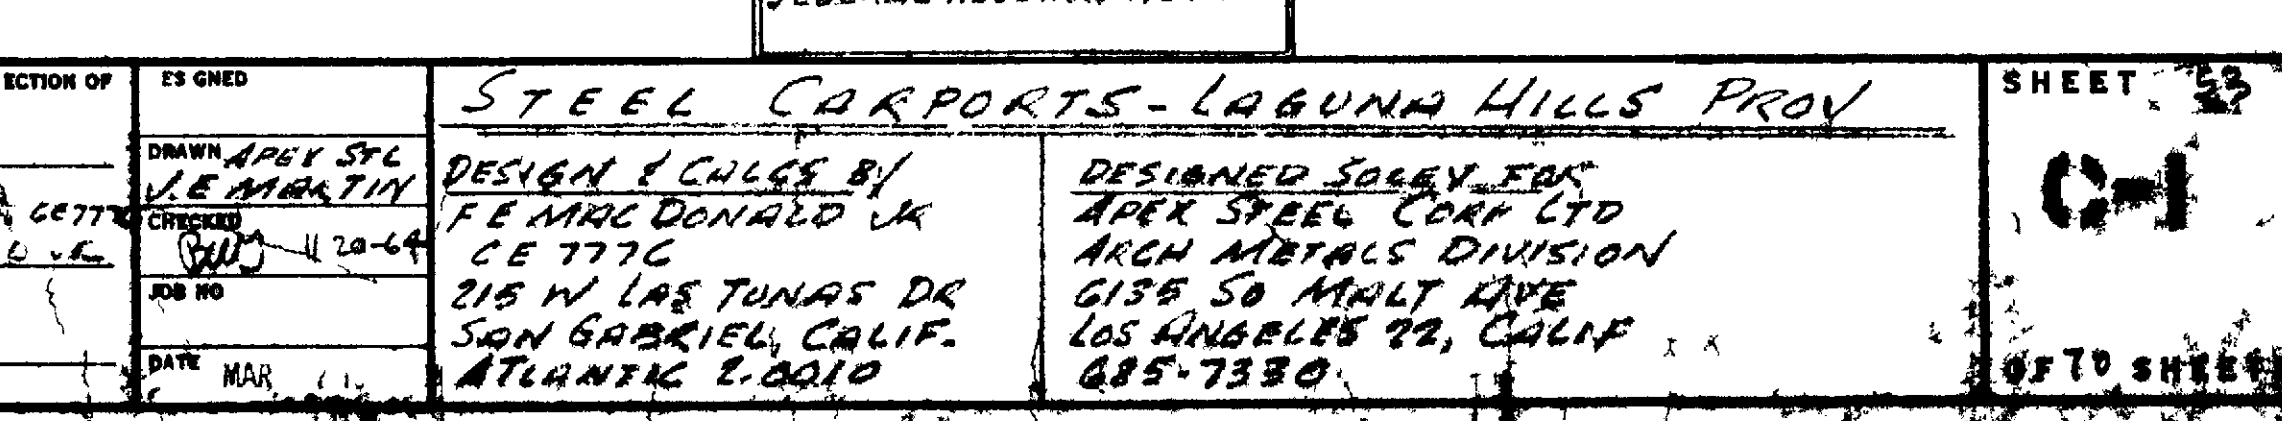


DETAIL 10

GENERAL NOTES:

1. ALLOWABLE BENDING IS ASSUMED AT 1000 PSI FOR THE NOMINAL DEPTH OF 12" (BASIC) WITH ALLOWABLE MOMENT FOR GREATER DEPTH.
2. PIPE COLUMNS: 1/2" STD PIPE IN ACCORDANCE WITH ASTM A-53 - GR. B.
3. RAFTERS: 1/2" ARCH FRONT 10 GA. PAPER ALL HIGH TENSILE STL. COULD FORMED IN ACCORDANCE WITH THE LATEST A-51 SPEC. MIN. TENS. STRENGTH: 75,000 PSI. MIN. YIELD POINT: 50,000 PSI. COLD BEND 180° AROUND PIN 2" T. HIGHES DIM. METER W/O FRACTURE.
4. ROOF PANELS: 20 GA. STEEL - CUROCO R3-B - MODIFIED, 1-23 1/4, 5-27 1/2, MATERIAL TO CONFORM TO A-51M A-285 GR. B.
5. SIDING: 20 GA. STEEL, CUROCO R3-B MOD.
6. FINISH: RAFTERS & COLUMNS: EMBLEM & PRIMER W/PAV. P. C889-A Y. RUST INHIBITIVE PRIMER & FINISH PAINTED ROOF PANELS SIDING & FLASHING: ONLY STL. TO BE WASHED, PRIME PAINTED THEN FINISH PAINTED W/PAV. ENAMEL FIN. PAINTING TO BE ROLLER COAT METHOD.
7. FASTENERS: ROOF PANELS & WALL SHEETS TO SUPPORTS: 10x5" CAD. PLATED SELF-TAPPING SCREWS, HEX. HD. W/ STL. BRACKET CONICAL SHAPED ALUMINUM WASHERS, UND. A. HEADS, 1/4" VALLEY OF CORR. 12" ENDS FLASHINGS TO SHEETING: 10x5" SELF-TAP SCREWS (AS ABOVE) OR POP RIVETS 3/8" MAX. 1/4"

APPROVED
ROSSMOON CORP.
FEDERAL HOUSING AUTH.

RESTRICTIVE NOTICE-ARCHITECTURAL DRAWINGS
THE INFORMATION, PLANS, SPECIFICATIONS AND DESIGNS CONTAINED IN THIS DRAWING ARE CONFIDENTIAL. THE RECIPIENT ACKNOWLEDGES THAT THE DRAWING AND ITS CONTENTS ARE THE PROPERTY OF ROSS W. CORTSE AND THAT THEY SHALL NOT BE DISCLOSED TO OTHERS, USED OR REPRODUCED IN WHOLE OR IN PART FOR ANY PURPOSE WITHOUT THE PRIOR WRITTEN CONSENT OF ROSS W. CORTSE.
© Copyright by ROSS W. CORTSE. All Rights Reserved.

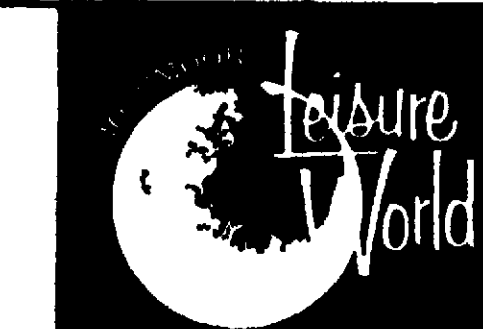

NO.	DATE	REVISION	BY	CH	NO.	DATE	REVISION	BY	CH
1		GENERAL	UM						

TRACT No
3437

PREPARED UNDER THE DIRECTION OF
ARCHITECT
J. M. McDaniel, C.E.T.
ENGINEER
J. F. MacDonald, C.E.

DESIGN & CALC. BY
F. E. MacDonald, C.E.
CE 777C
215 W. LAS TUNAS DR.
LOS ANGELES 22, CALIF.
ATLANTIC 2-0010

DESIGNED SOLELY FOR
ARCH. STEEL CORP. LTD.
ARCH. METALS DIVISION
6150 S. MALT AVE.
LOS ANGELES 22, CALIF.
685-7330

SHEET 1
C-1
OF 70 SHEETS