
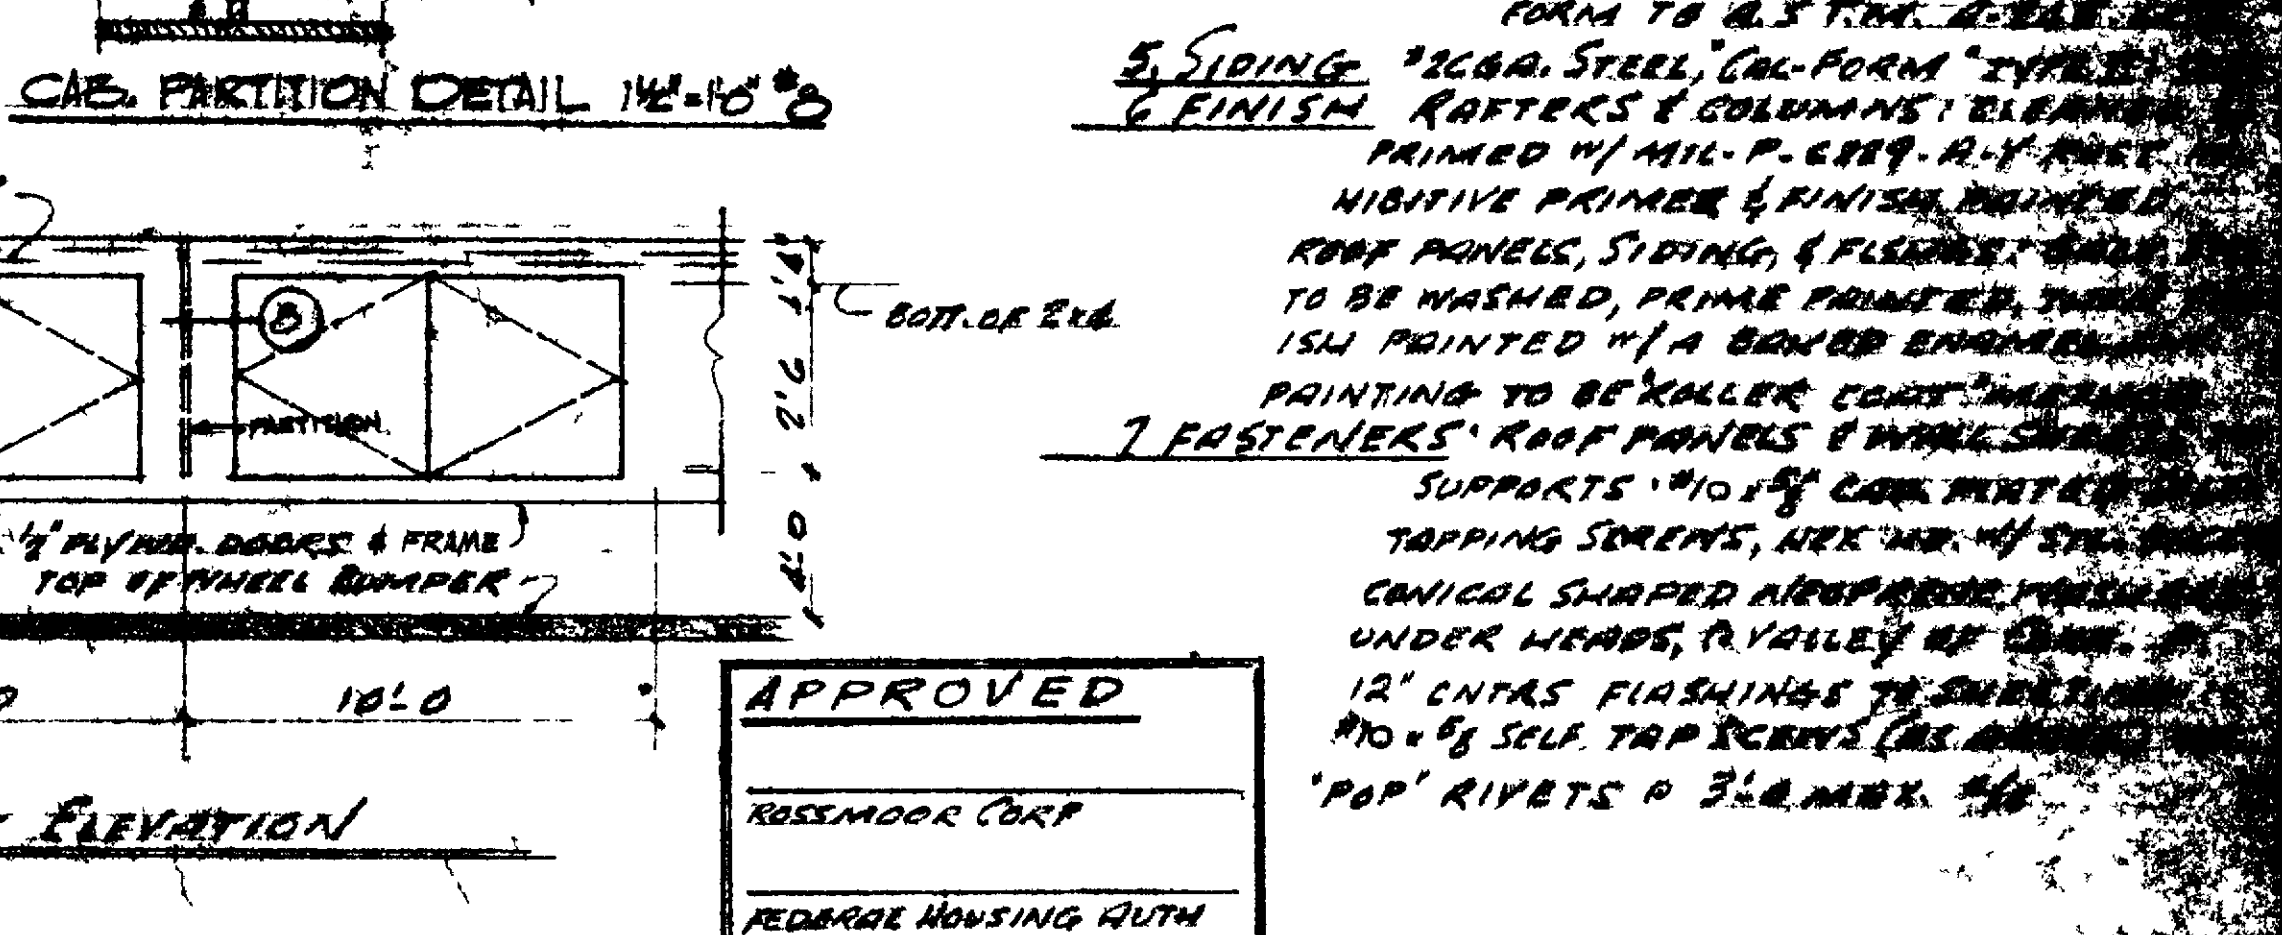


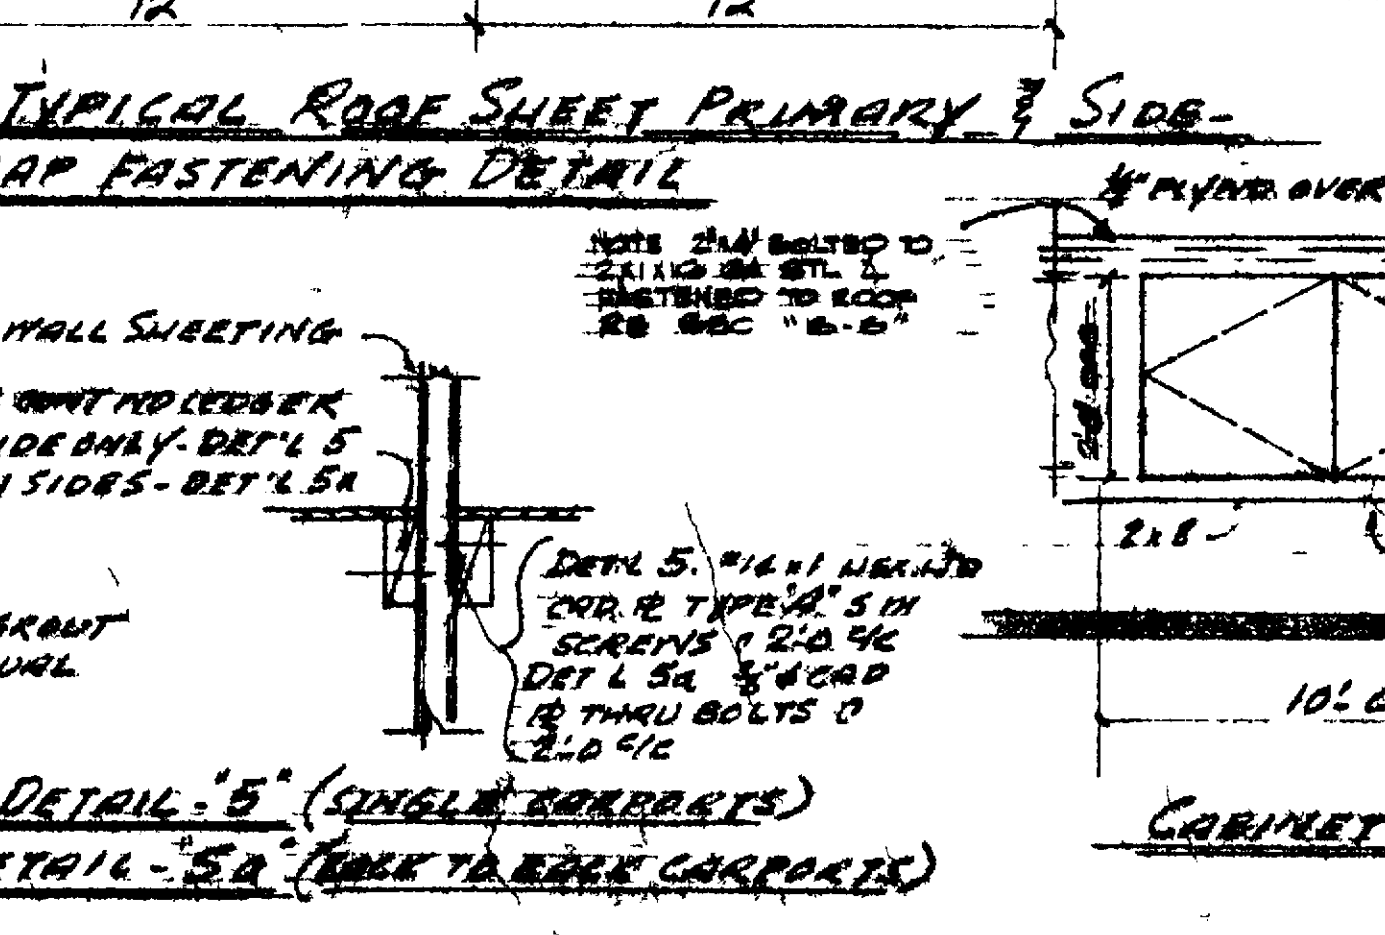

TRACT No.
6033

GENERAL NOTES:
1 CRISSENS, ALLOWABLE BEARING IS 12,000 LBS. AT 1000 #/IN FOR THE MINIMUM THICKNESS OF 12" (BASIC) WITH ALLOWABLE BEARING GREASE FOR GREATER DEPTH.
2 PIPE COLUMNS: 3" DIA STD PIPE 14' LONG MIN W/ A 5 T.M. 12-55-64
3. RAFTERS: #18 A FRONT, #10 B. CROWN WITH MIN TENSILE STG. COLD FORMED STEEL ACCORDANCE W/ THE LATEST A.I.A. SPEC. MIN TEN. STRENGTH 175,000 PSI MIN YIELD POINT: 50,000 PSI. MIN BEND 180° AROUND PIV 2 1/2" MIN DIA. METE W/ FRACTURE
4. ROOF PANELS 20GA STEEL 'CAL-FORM' TYPE #2 - MODIFIED, 1 1/2" DEEP S. 27 1/4" MATERIAL TO FORM TO 6.5 T.M. DEEP
5. SIDING 22GA. STEEL 'CAL-FORM' TYPE #2
6 FINISH RAFTERS & COLUMNS: CLEANED, PRIMED W/ MIL-P. 6899. A-Y. PAINT. PROHIBITIVE PRIMER & FINISH PAINTED ROOF PANELS, SIDING, & FLASHING SHALL TO BE WASHED, PRIME PAINTED, THEN 15U PAINTED W/ A BARRIER ENAMEL PAINTING TO BE 'KALLER COAT' MANUFACTURED BY
7 FASTENERS: ROOF PANELS & WALL SHEETING SUPPORTS: #10 x 1 1/2" CORN NUTS & TAPPING SCREWS, 1/2" DIA. W/ STEEL CONICAL SHAPED AIRPROOF FLASHING UNDER HEADS, 1/4" DIA. W/ 1/2" DIA. 12' CNTR. FLASHINGS TO SHEET PILING #10 x 1/8" SELF TAP SCREWS (AS APPROVED) 'POP' RIVETS & 3/8" DIA. 4/8"

APPROVED
ROSEMOOR CORP
FEDERAL HOUSING AUTH

RESTRICTIVE NOTICE—ARCHITECTURAL DRAWINGS
THE INFORMATION, PLANS, SPECIFICATIONS AND DESIGNS CONTAINED IN THIS DRAWING ARE CONFIDENTIAL. THE RECIPIENT ACKNOWLEDGES THAT THE DRAWING AND ITS CONTENTS ARE THE PROPERTY OF ROSS W. CORTSEY AND THAT THEY SHALL NOT BE DISCLOSED TO OTHERS, USED OR REPRODUCED IN WHOLE OR IN PART FOR ANY PURPOSE WITHOUT THE PRIOR WRITTEN CONSENT OF ROSS W. CORTSEY.

© Copyright by ROSS W. CORTSEY All Rights Reserved

[illegible]

PREPARED UNDER THE DIRECTION OF	DESIGNED
DRAWN BY <i>W. H. Smith</i>	CHECKED BY <i>W. H. Smith</i>
IN CHARGE <i>W. H. Smith</i>	DATE <i>10/10/10</i>

STEEL CARPORTS - LAUNDA HILLS PRAX	
DESIGNED & DRAWN BY: R. H. HALL, DONALD LK CE 777C 218 W. LAS TUNAS DR SAN GABRIEL, CALIF. 91780	DESIGNED & DRAWN BY: R. H. HALL, DONALD LK CE 777C 218 W. LAS TUNAS DR SAN GABRIEL, CALIF. 91780

THESE