




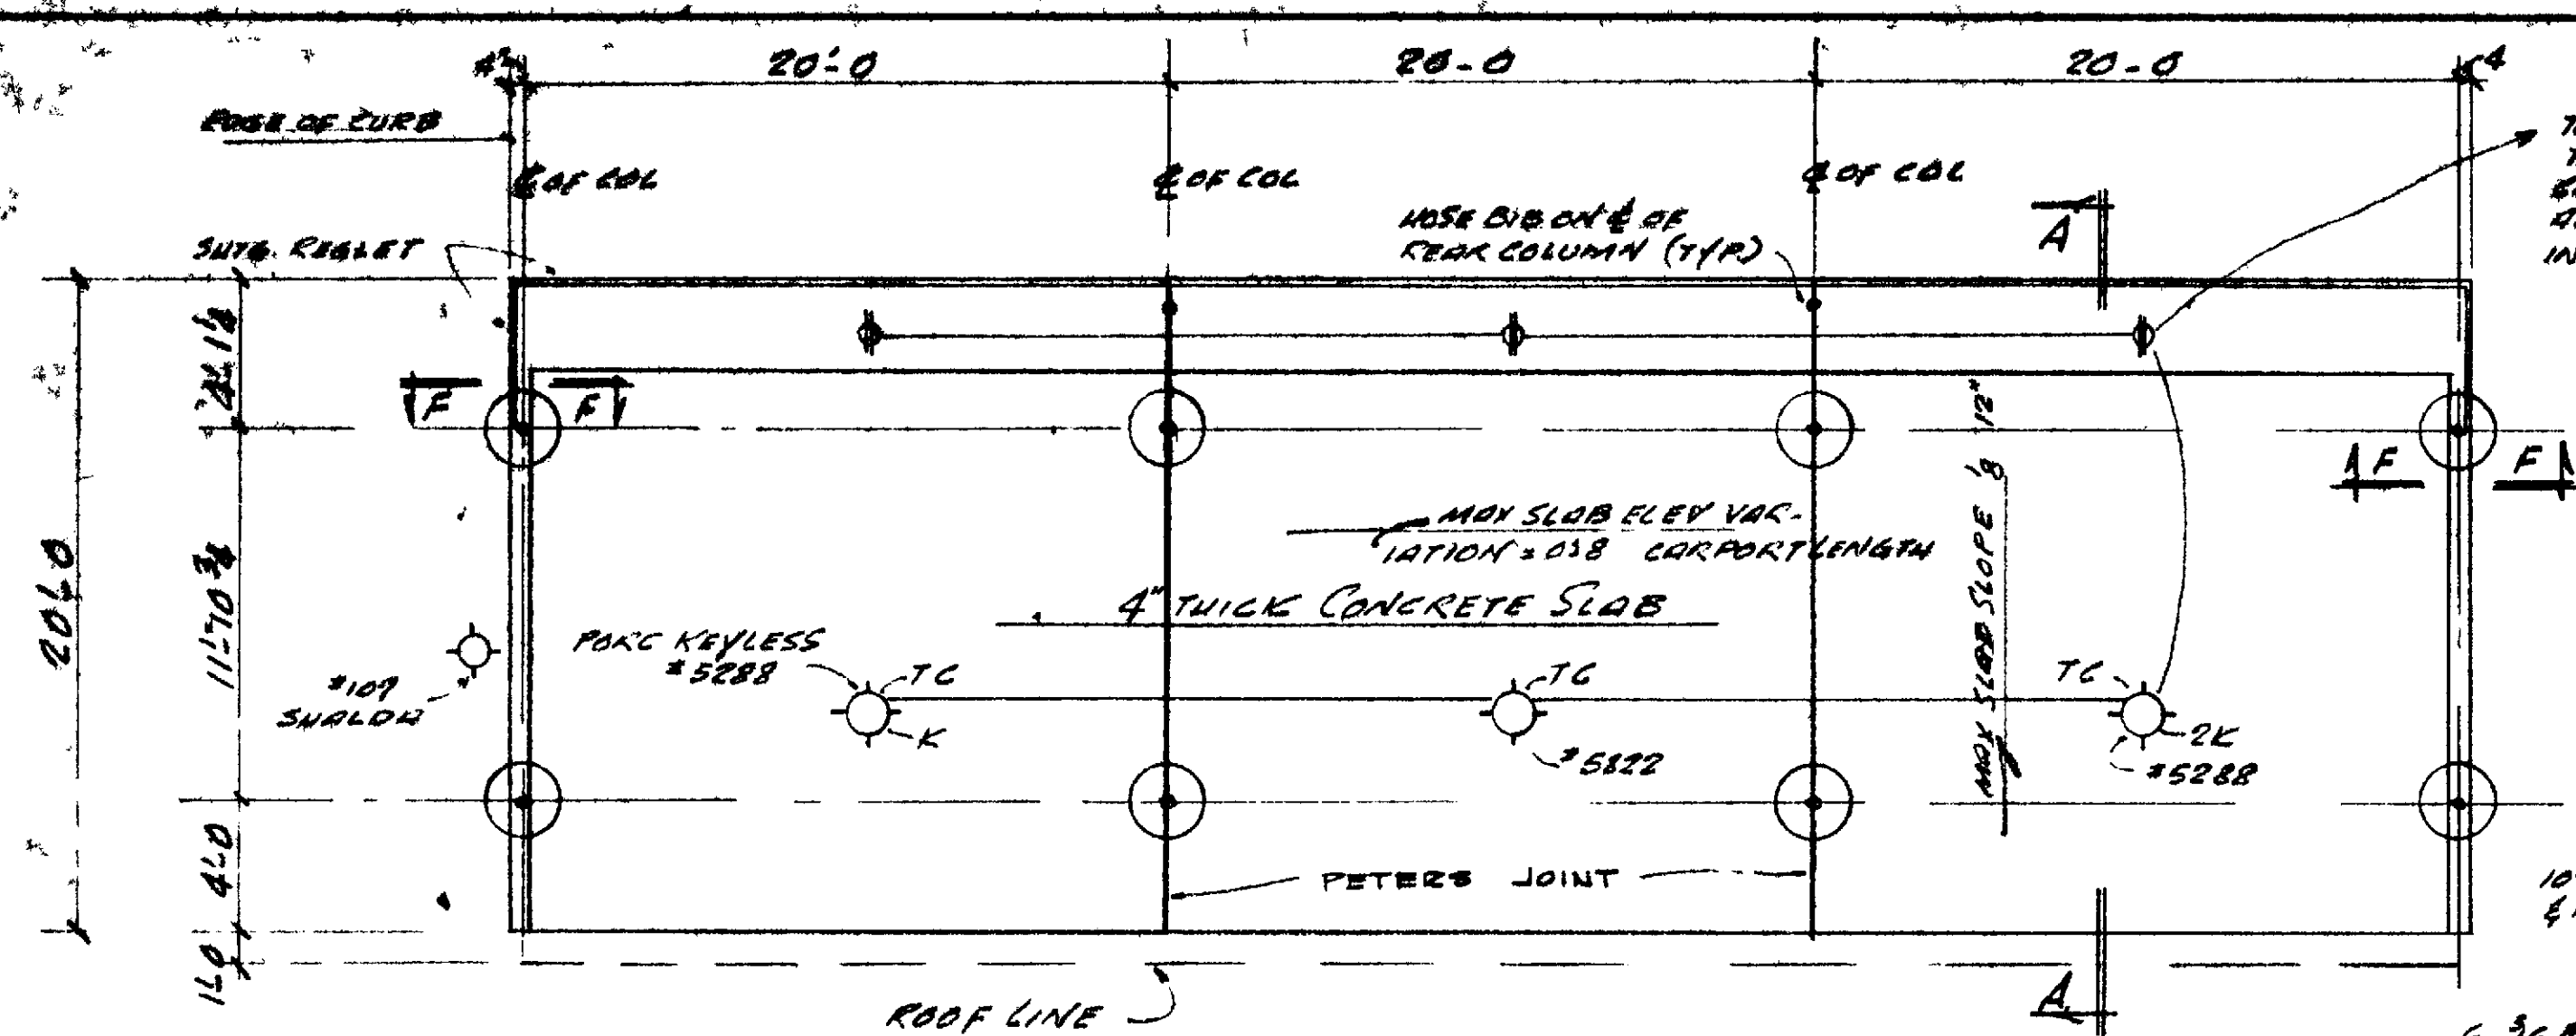


FLOOR PLAN

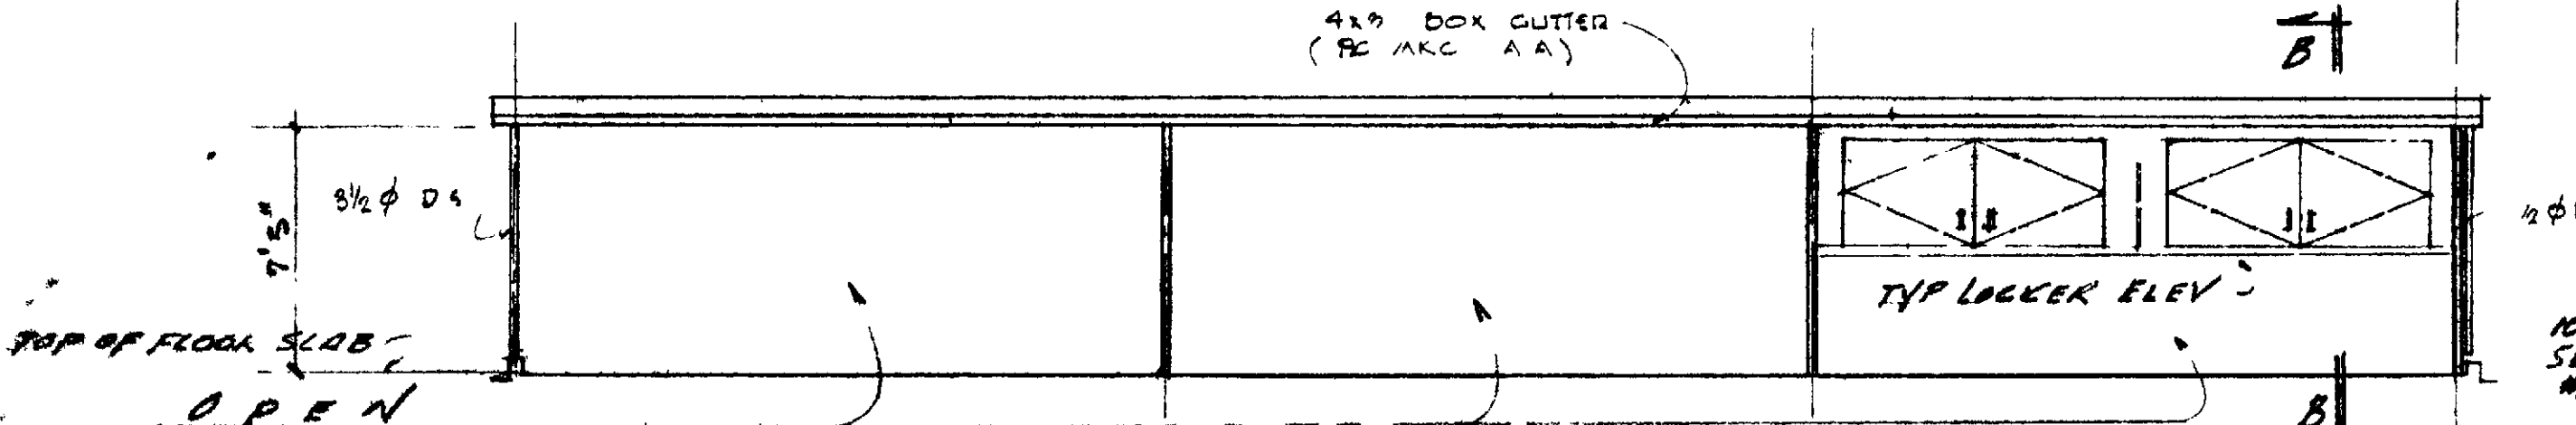


FRONT ELEVATION

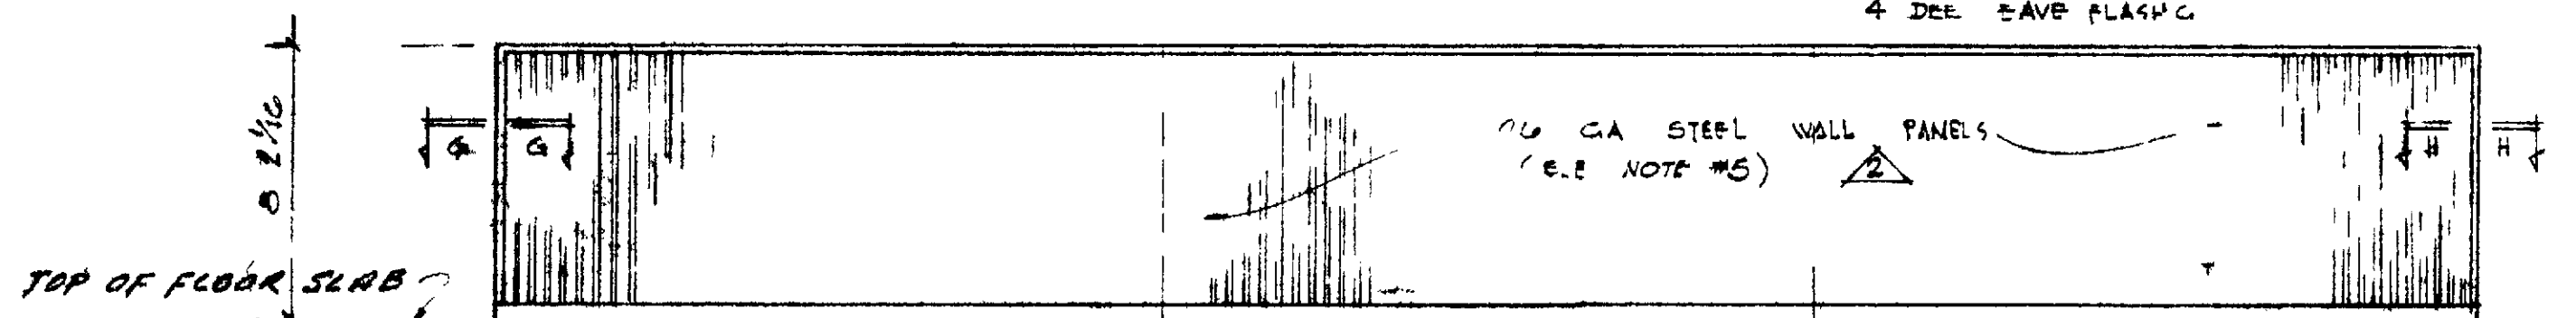


REAR ELEVATION

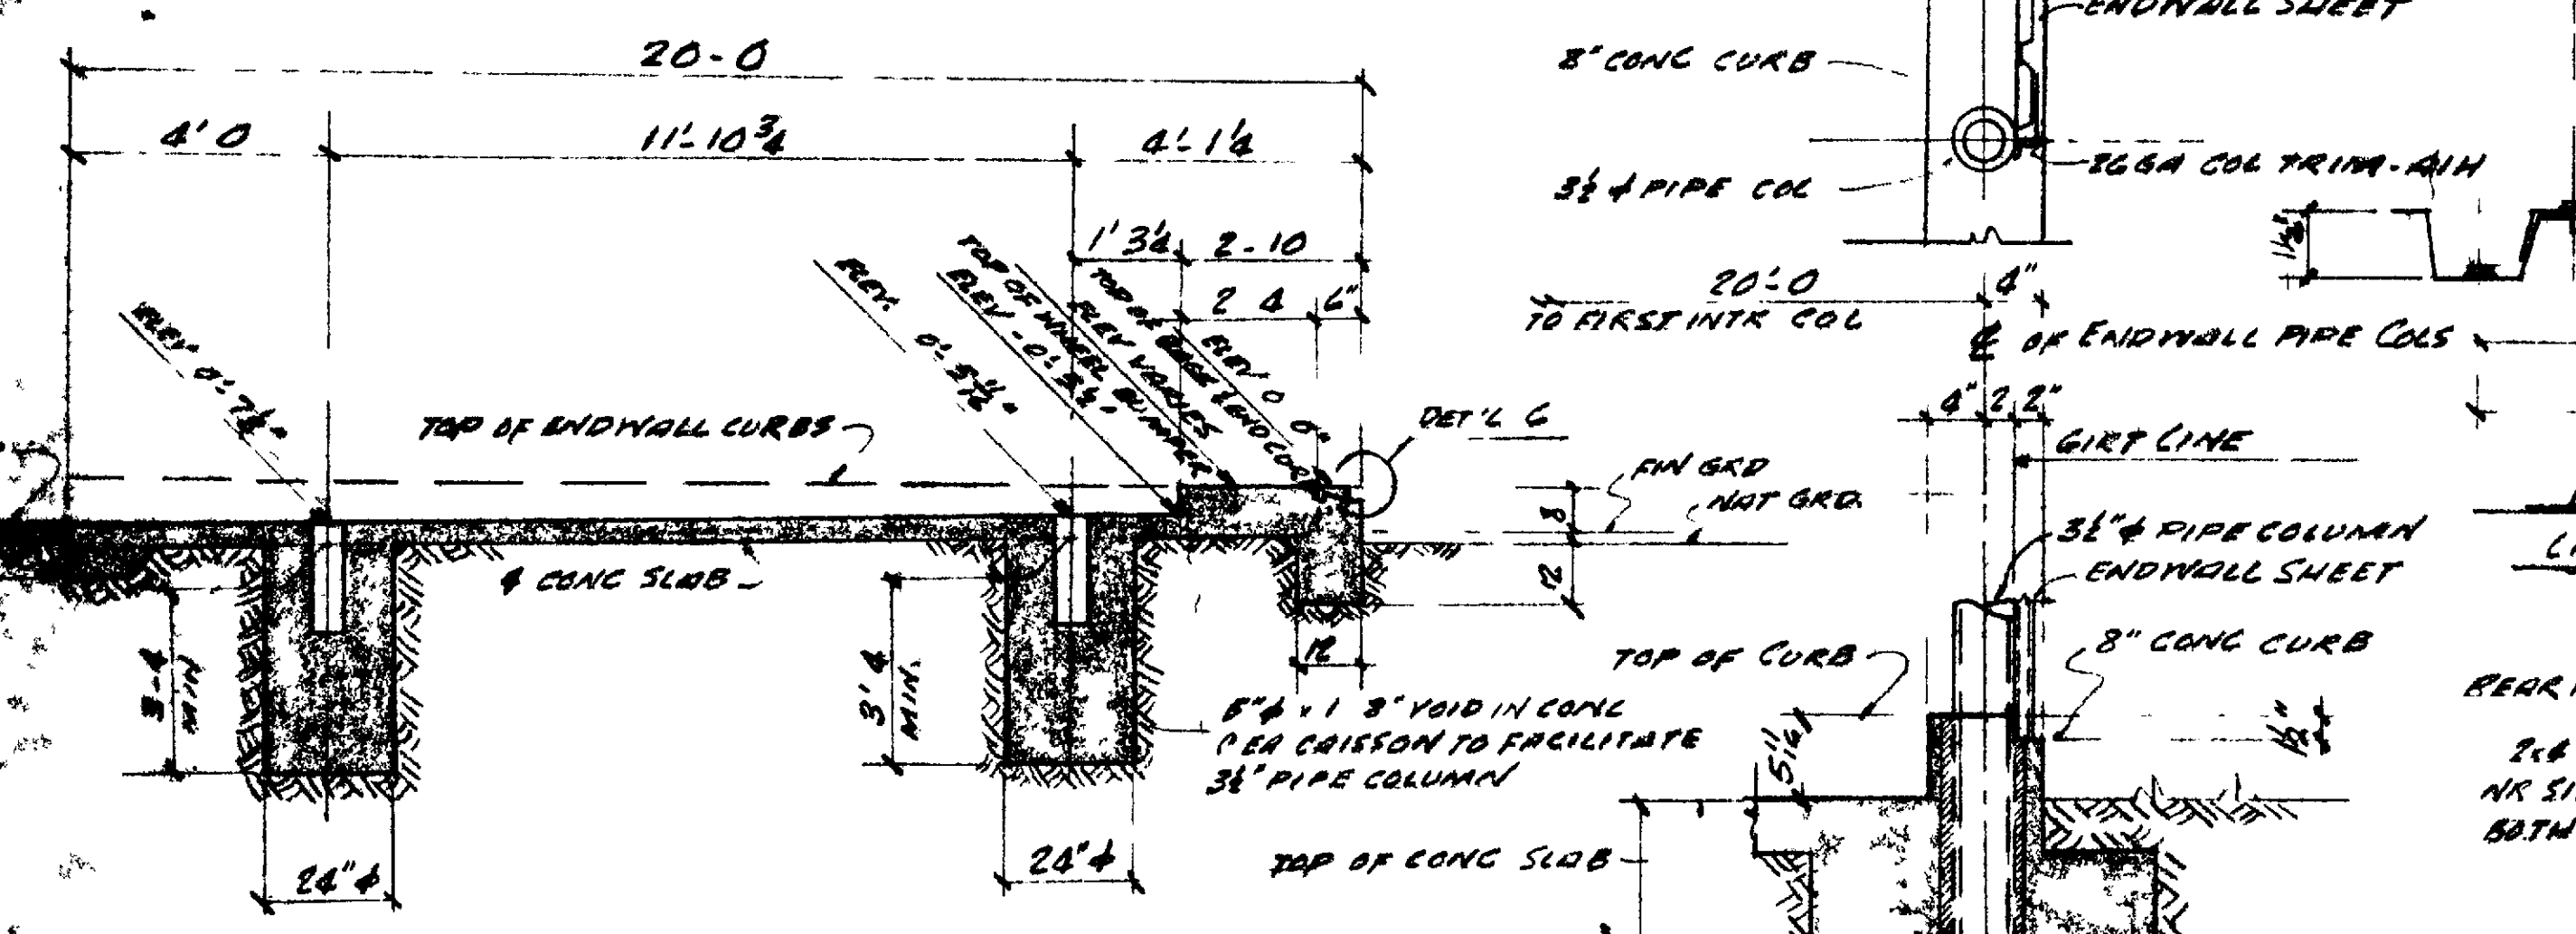


SECTION 'A-A'
CONCRETE DETAILS

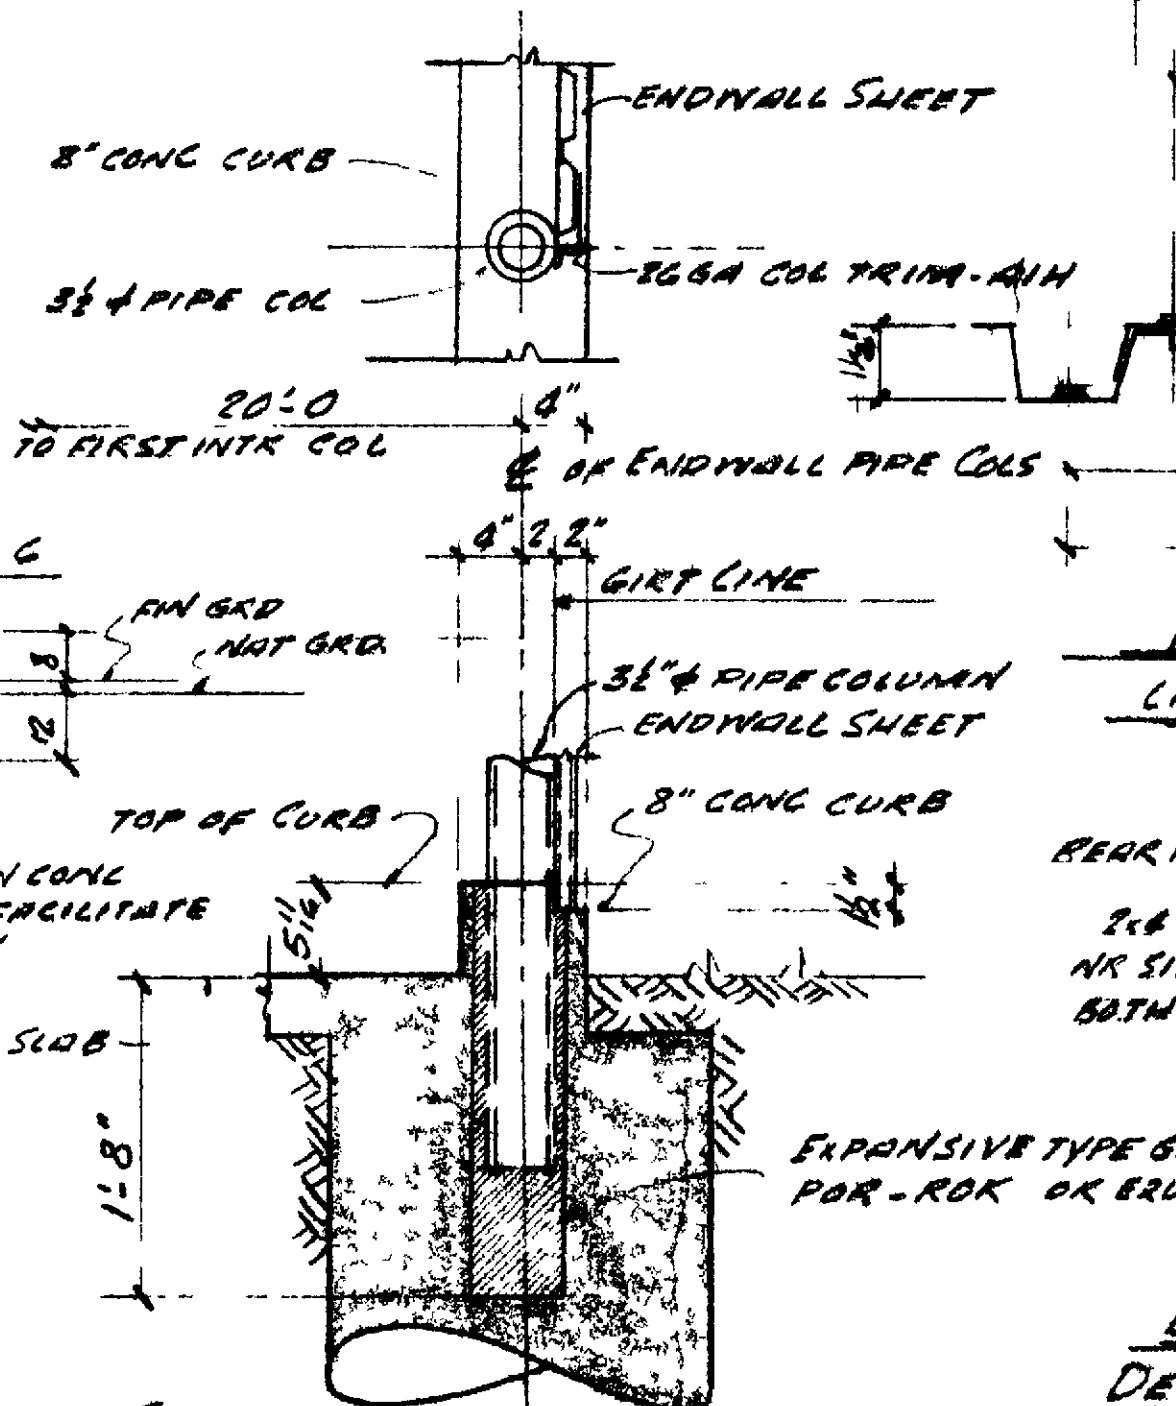


SECTION 'F-F'

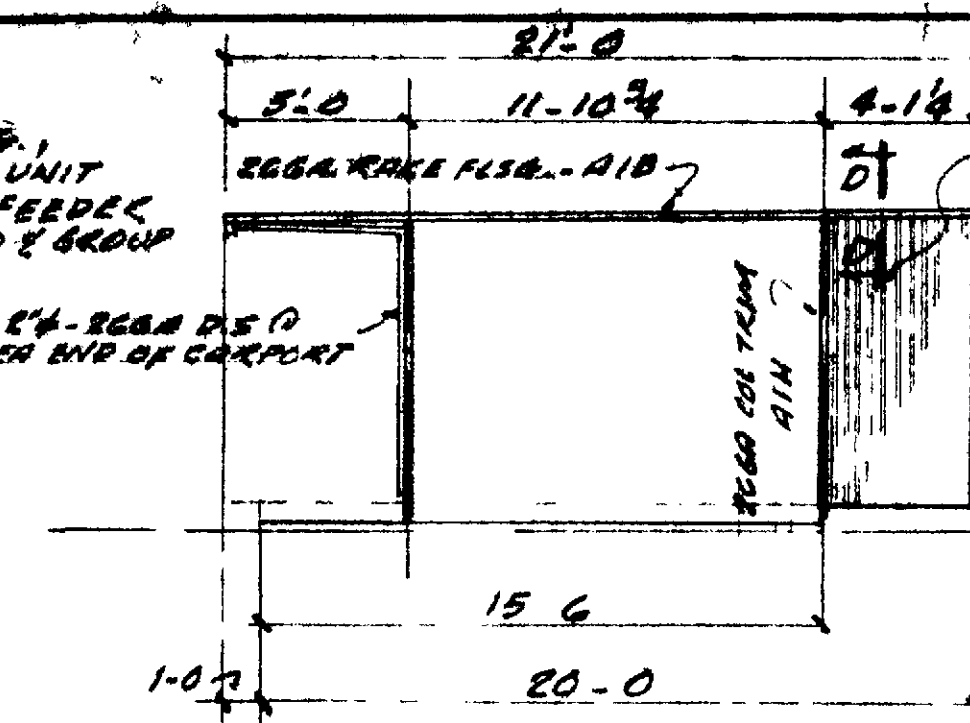


ENDWALL ELEVATION

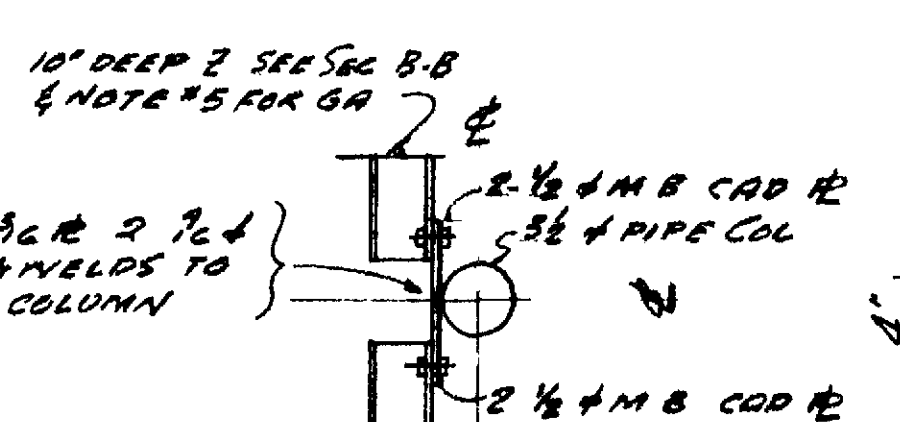


SECTION 'C-C'

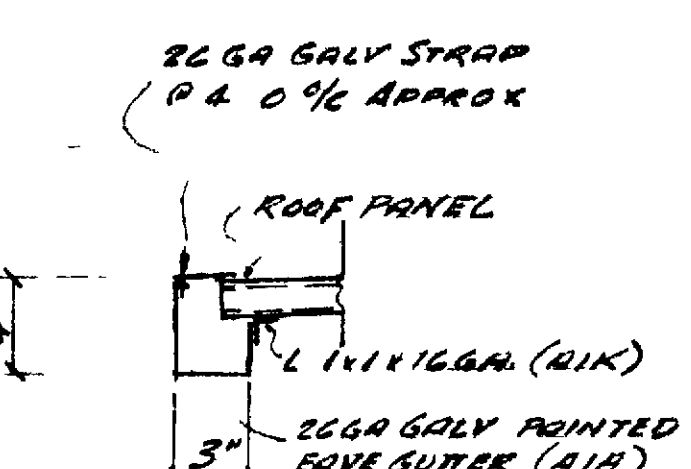


DETAIL - 2

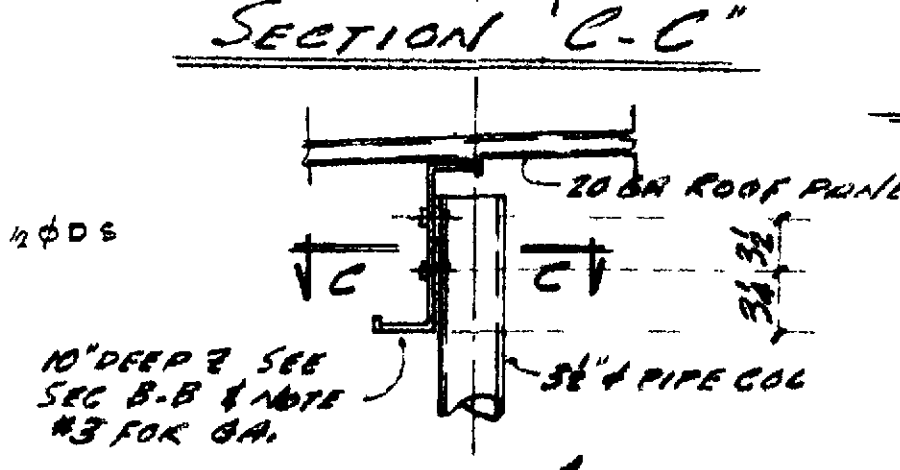


DETAIL 1

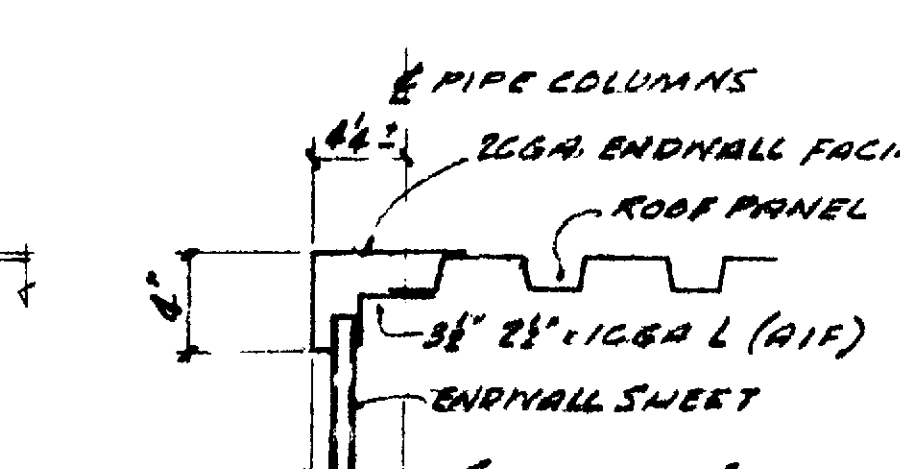


SECTION 'D-D'

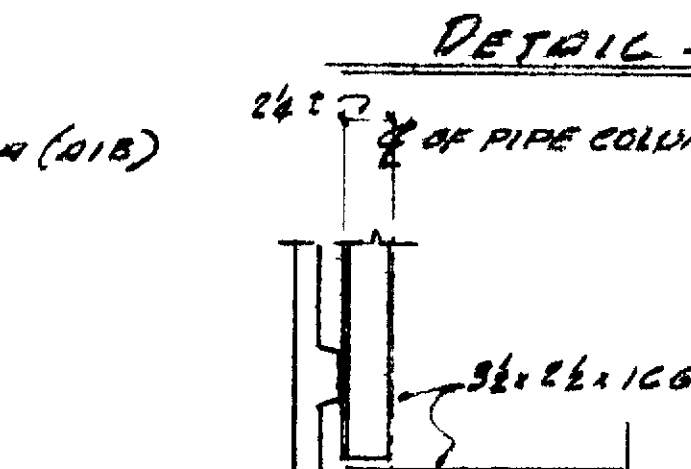


DETAIL - 3

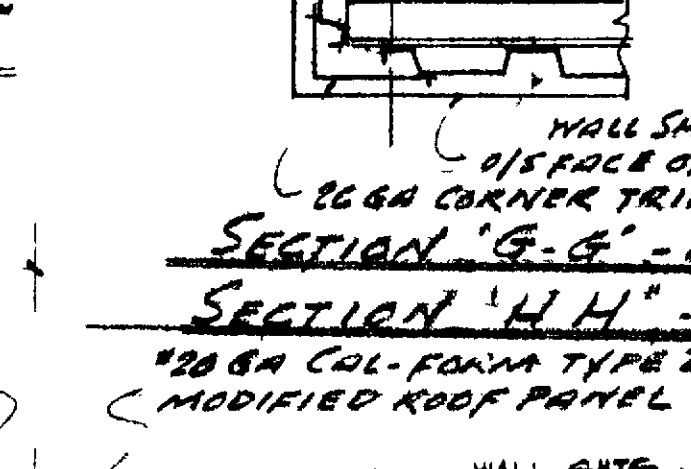


SECTION 'G-G'

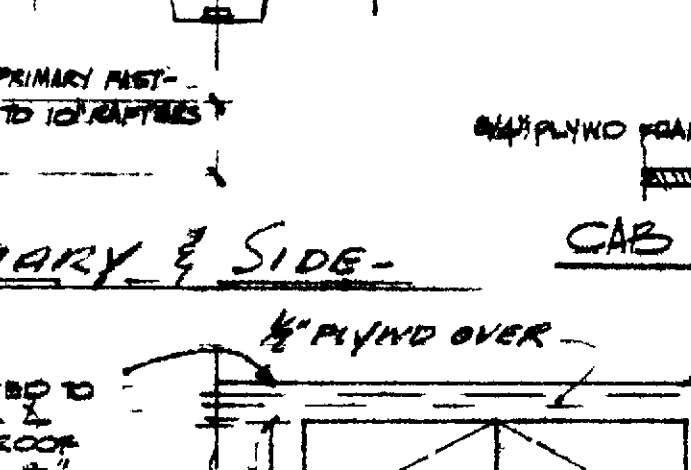


SECTION 'H-H'

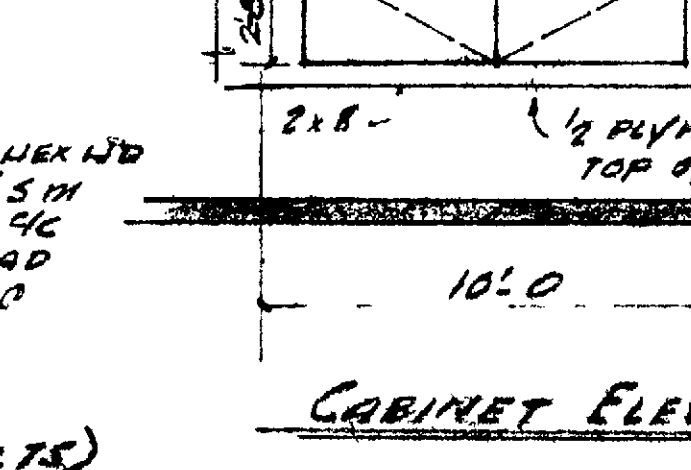


DETAIL '5'

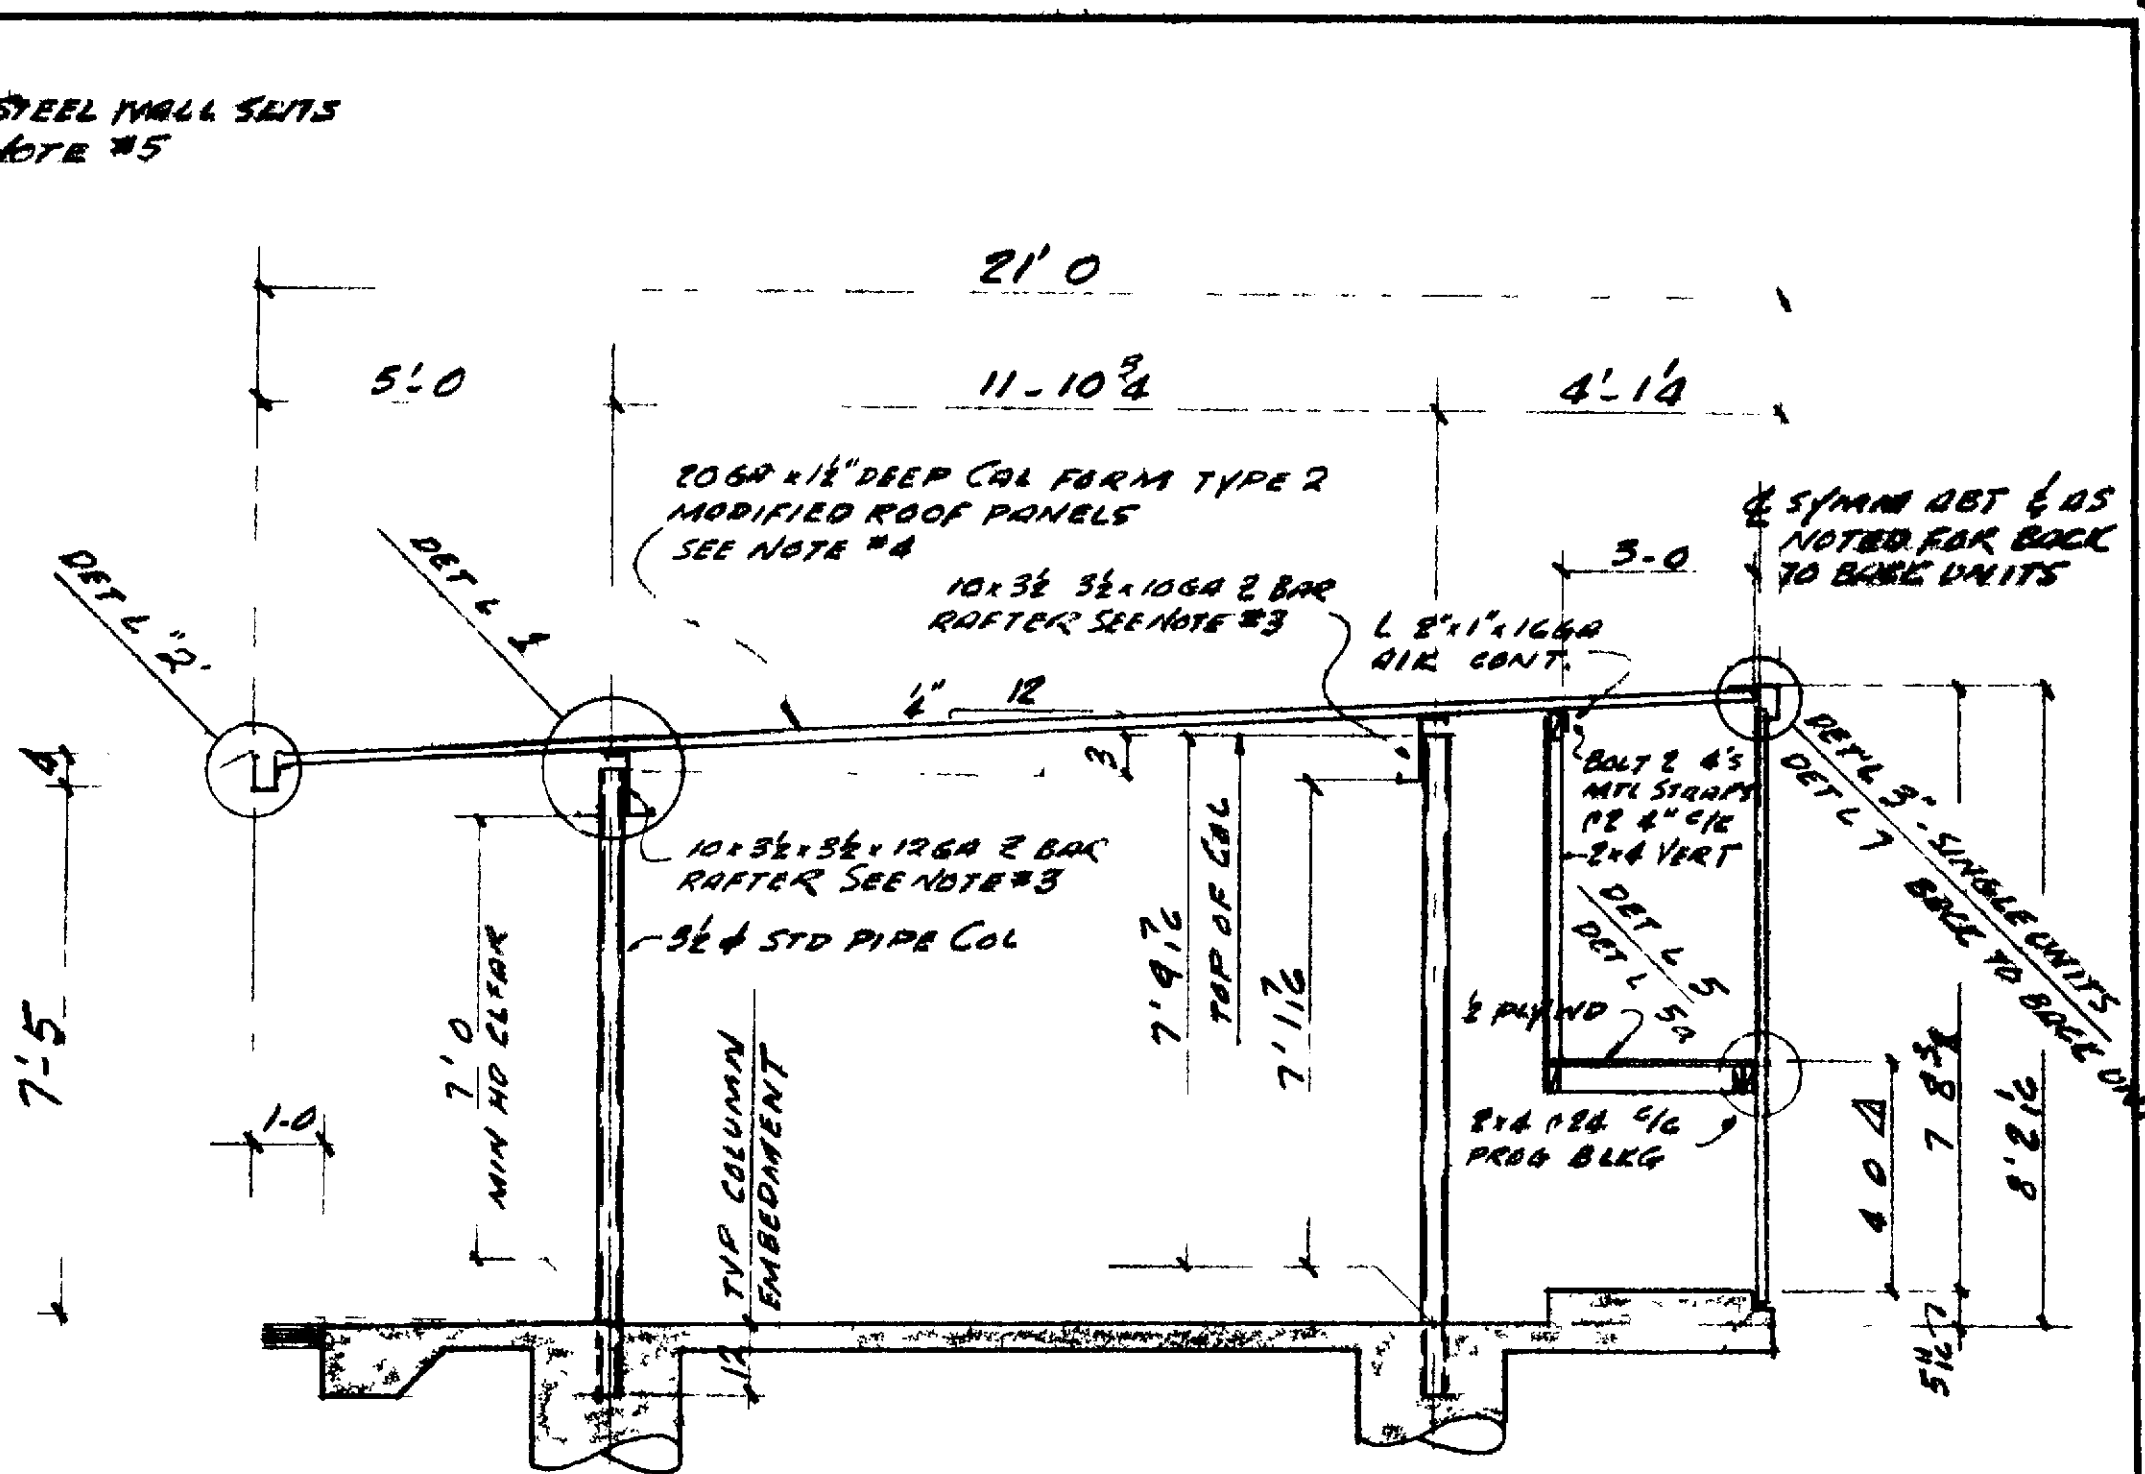


SECTION 'B-B'

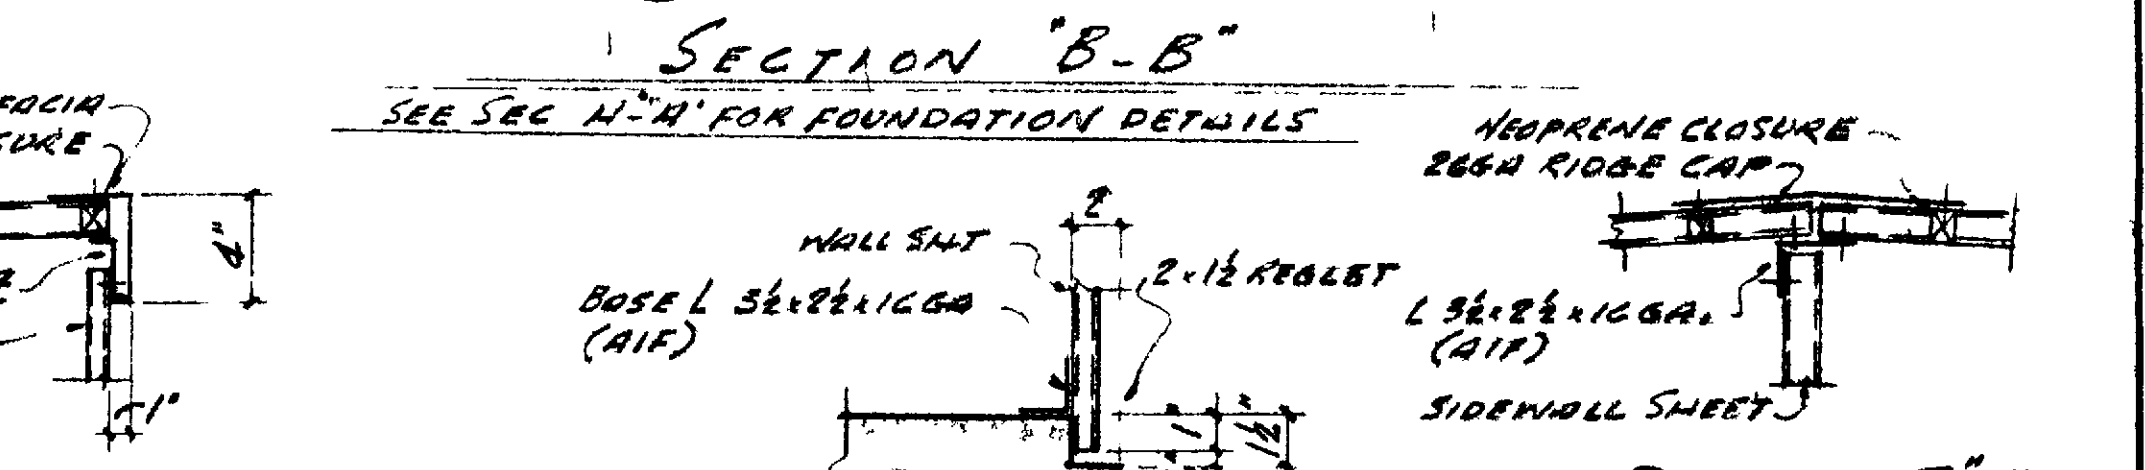


DETAIL - 4

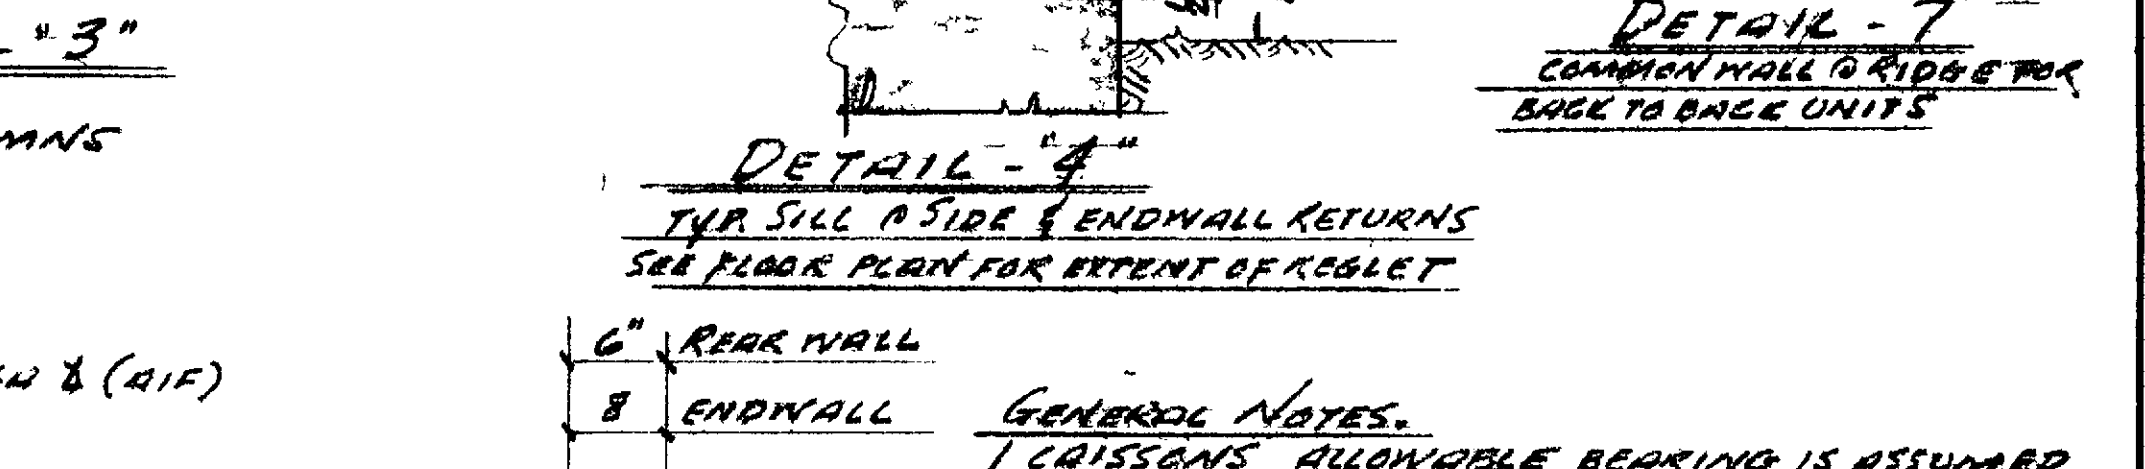


DETAIL - 7

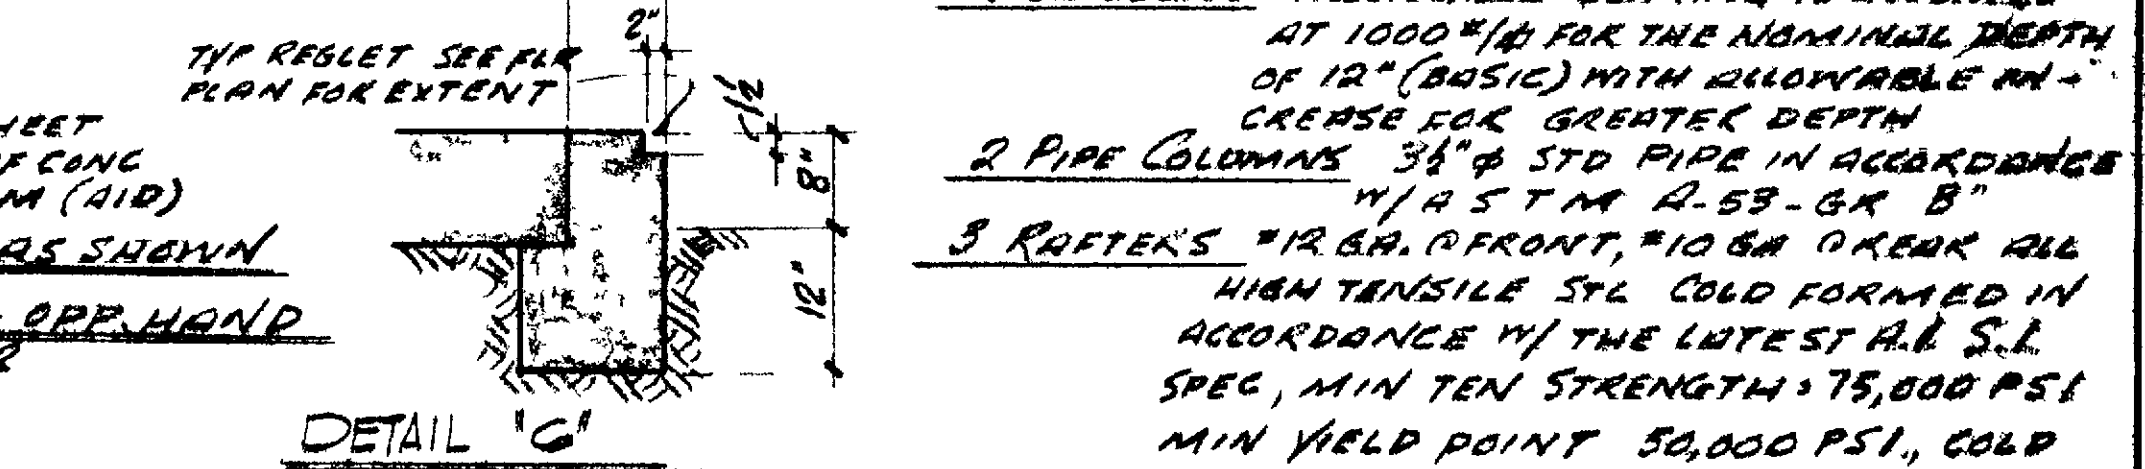

DETAIL - 6

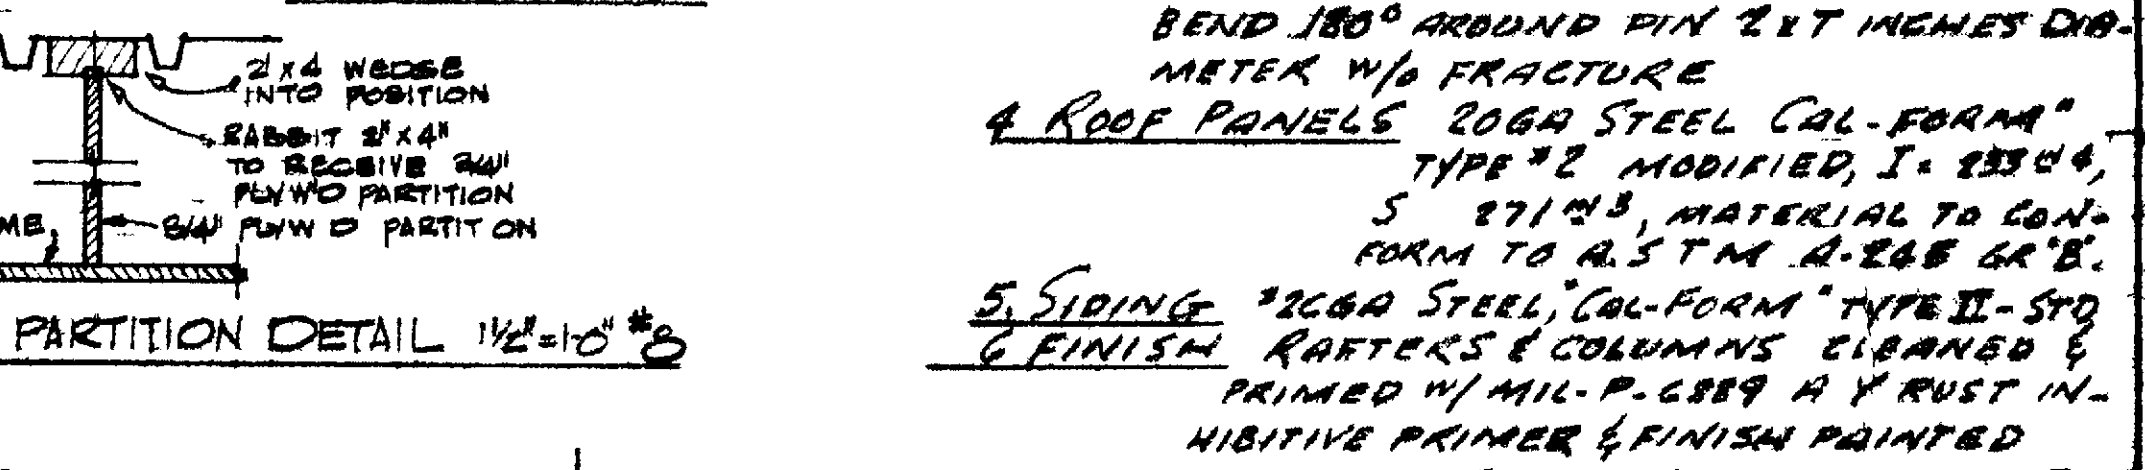

DETAIL 'C'

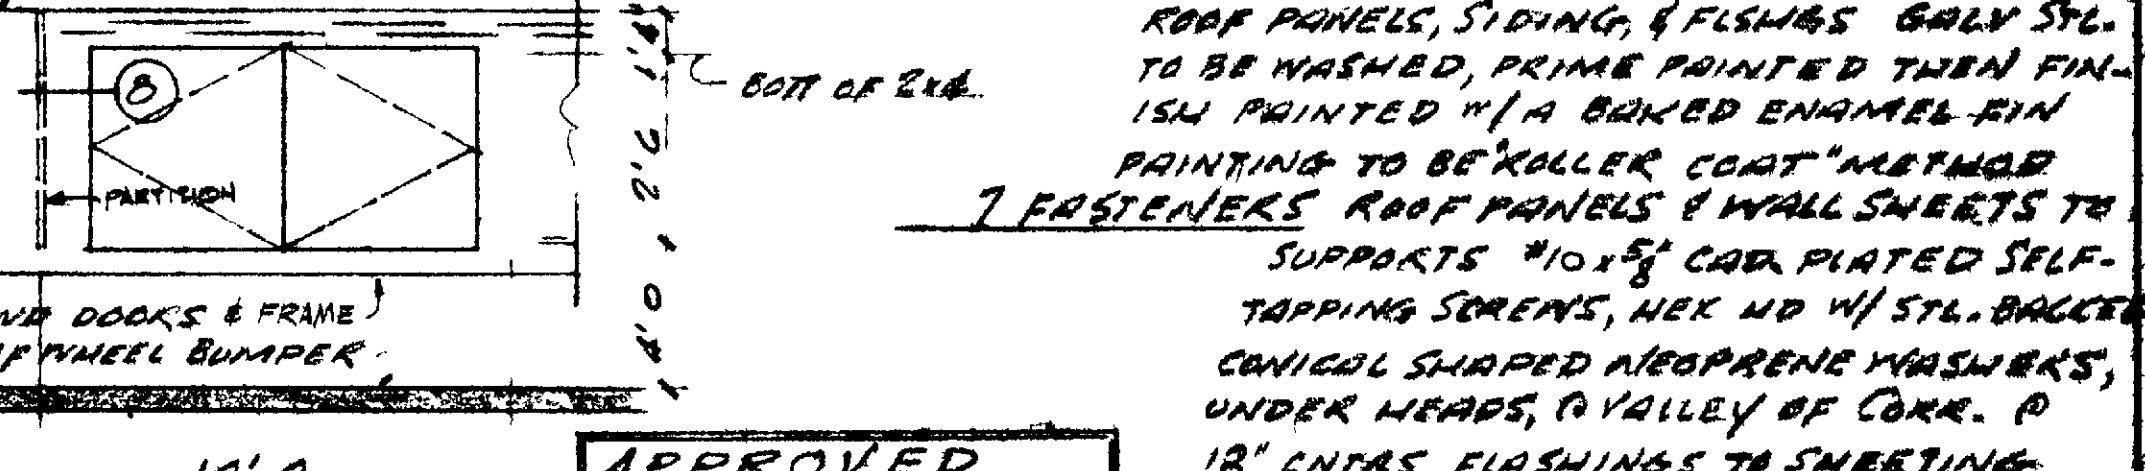

CABINET ELEVATION

APPROVED

ROSEMOOR CORP

FEDERAL HOUSING AUTH

GENERAL NOTES:
1. CRISONS ALLOWABLE BEARING IS ASSUMED AT 1000 #/IN FOR THE NOMINAL DEPTH OF 12" (BASIC) WITH ALLOWABLE INCREASE FOR GREATER DEPTH.
4. ROOF PANELS 20 GA STEEL CAL-FORM TYPE 2 MODIFIED, I-23304, S-27123, MATERIAL TO CONFORM TO A.S.T.M. A-266 GR B.
5. SIDING 20 GA STEEL CAL-FORM TYPE 2 STD RAFTERS & COLUMNS CLEANED & PRIMED W/ MIL-P-6889 A Y RUST INHIBITIVE PRIMER & FINISH PAINTED ROOF PANELS, SIDING, & FLASHES GALV STL TO BE WASHED, PRIME PAINTED THEN FINISH PAINTED W/ A BAKED ENAMEL FIN PAINTING TO BE KALLER COAT METHODOR.
7. FASTENERS ROOF PANELS & WALL SHEETS TO SUPPORTS 10x5 GALV PLATED SELF-TAPPING SCREWS, HEX HD W/ STL BACKER CONICAL SHAPED NEOPRENE WASHERS, UNDER HEADS, IN VALLEY OF CORR. P 12" ENDS FLASHINGS TO SHEETING 10x5 SELF TAP SCREWS (AS ABOVE) OR 'POP' RIVETS 3/8 MAX 4/6.





NOV 1 0 1966 GEN REV

STEEL CARPORTS - LABANA HILLS PROJ
DESIGN & CONSTRUCTION
RE: MRS. DONALD W. CORTIS
CE 777C
215 W. 145 THOUS DR
SAN GABRIEL, CALIF.
91765-1100
ARCHITECTS DIVISION
LOS ANGELES 24, CALIF.
213-7330

SHEET 72
OF SHEETS