




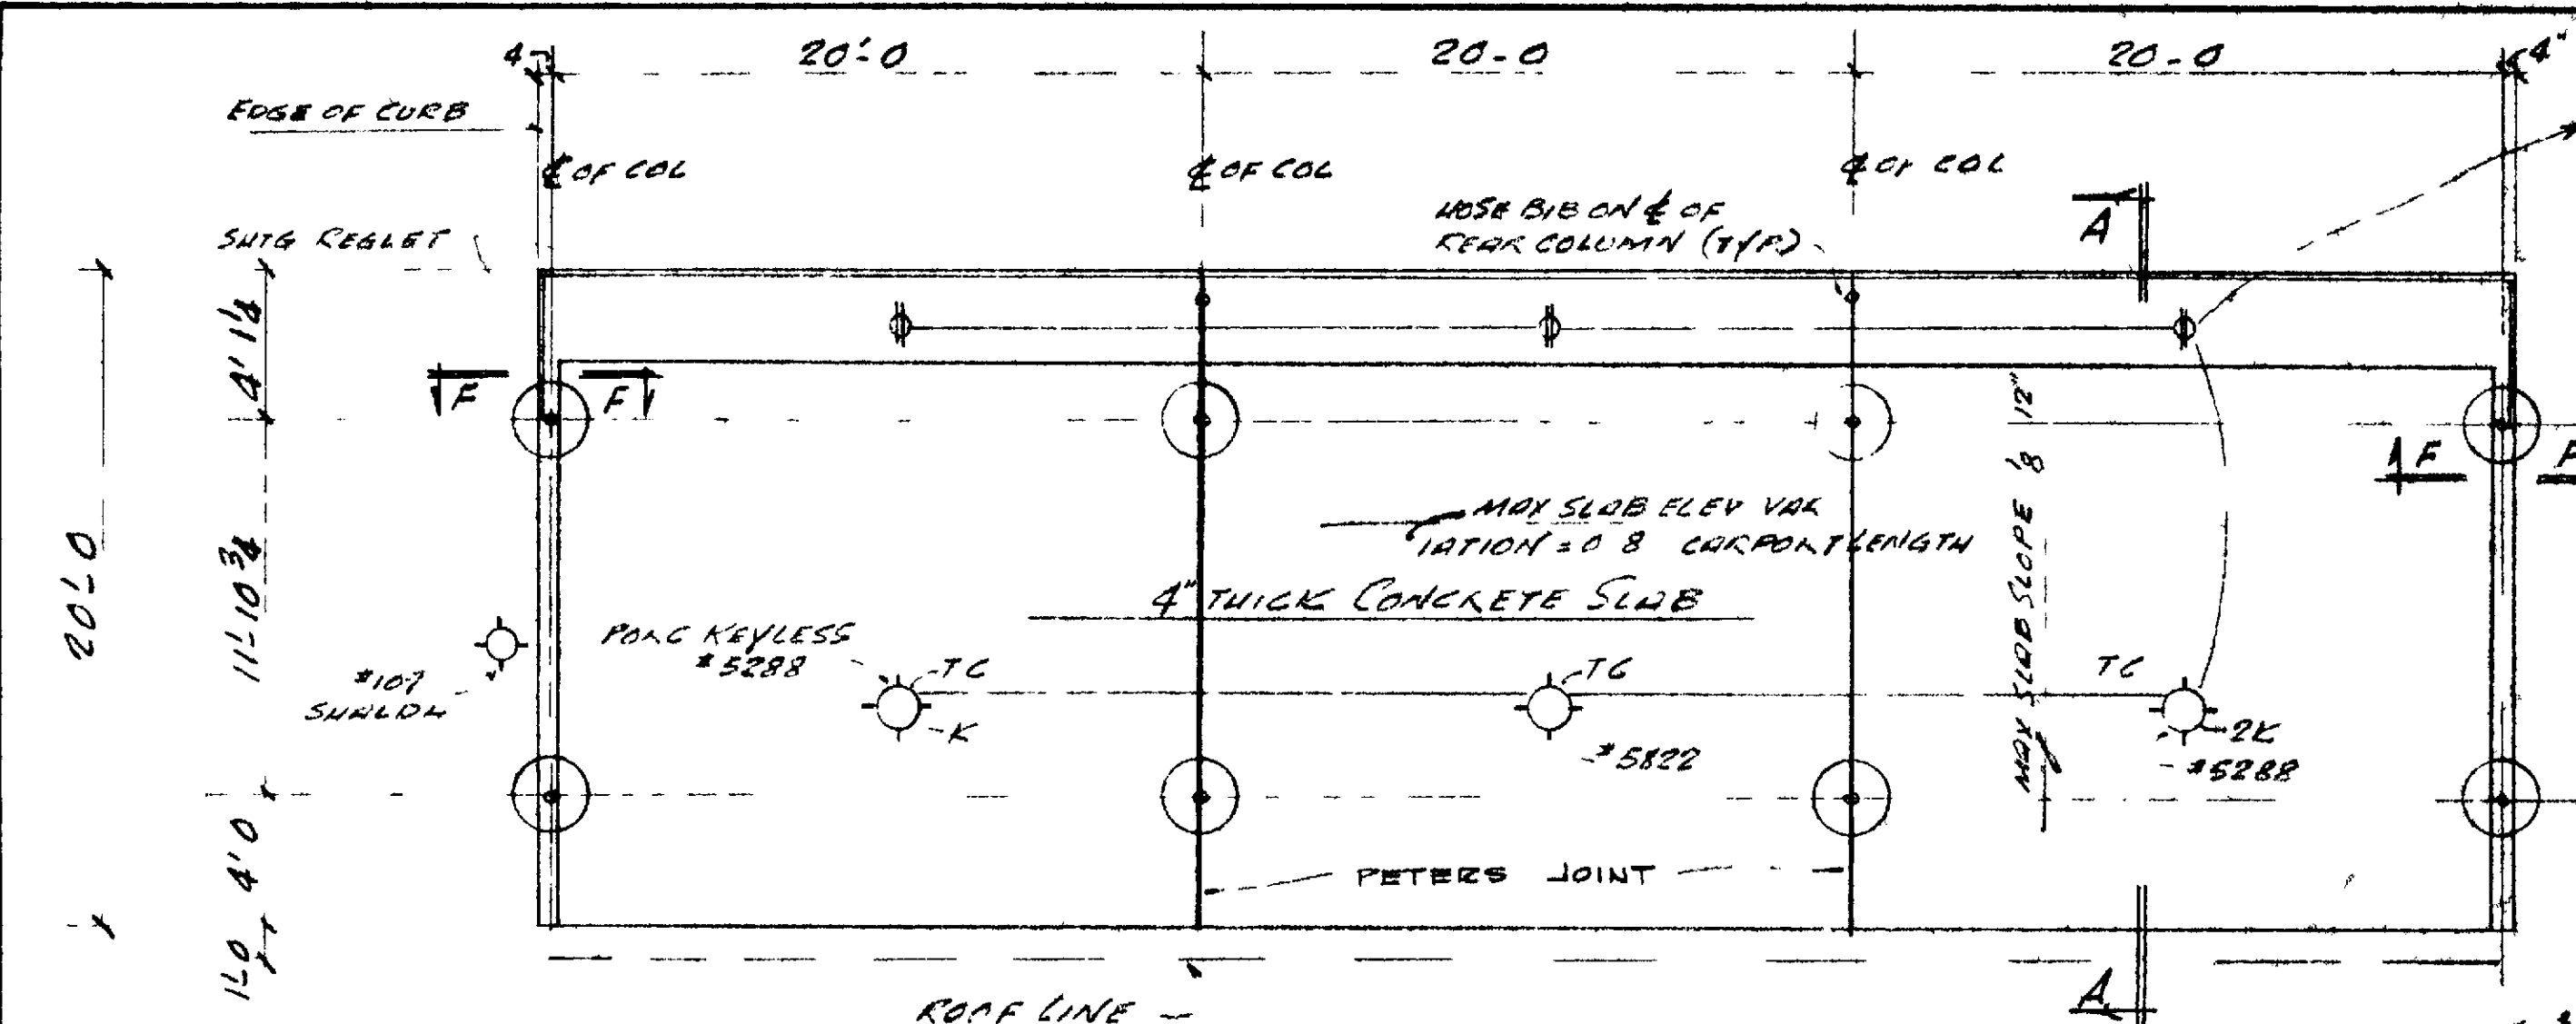


FLOOR PLAN

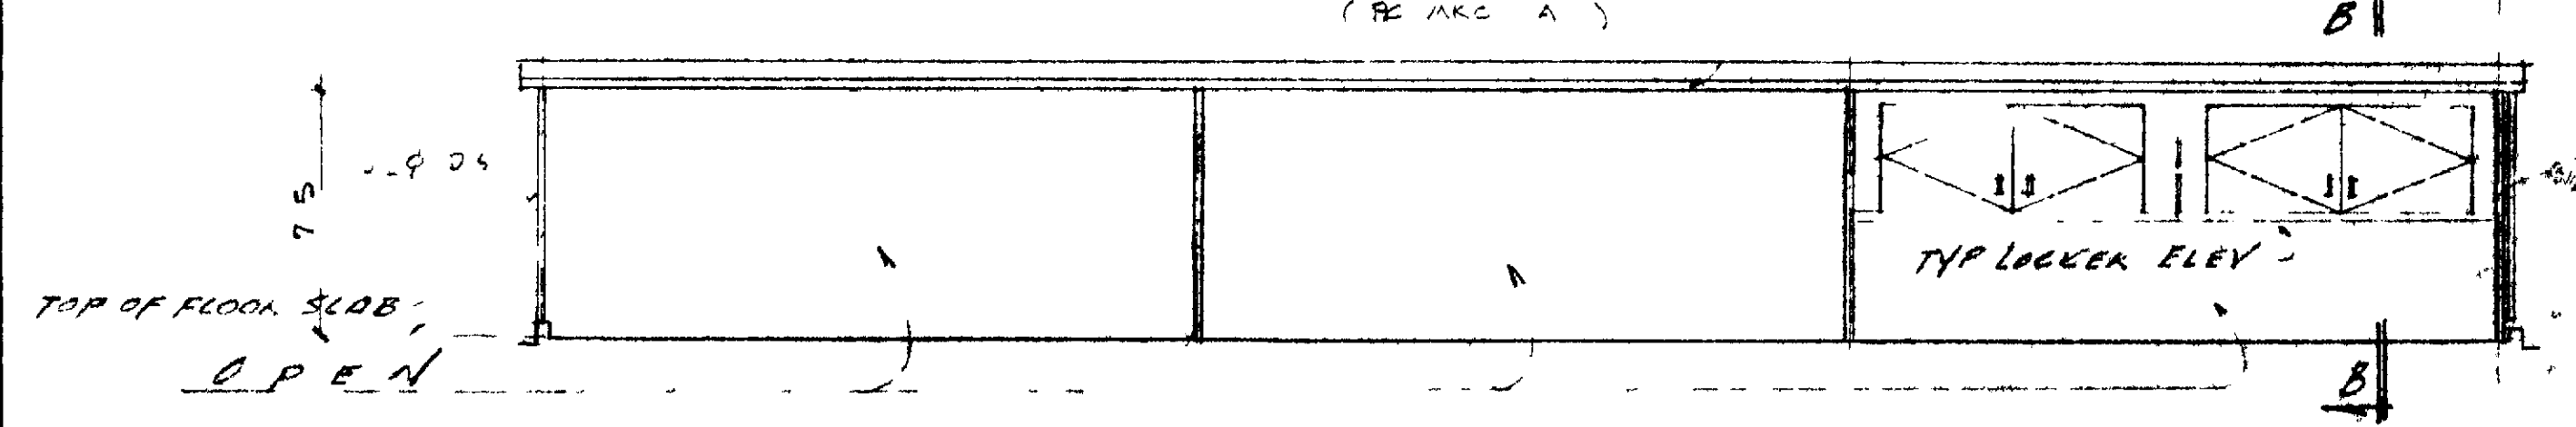


FRONT ELEVATION

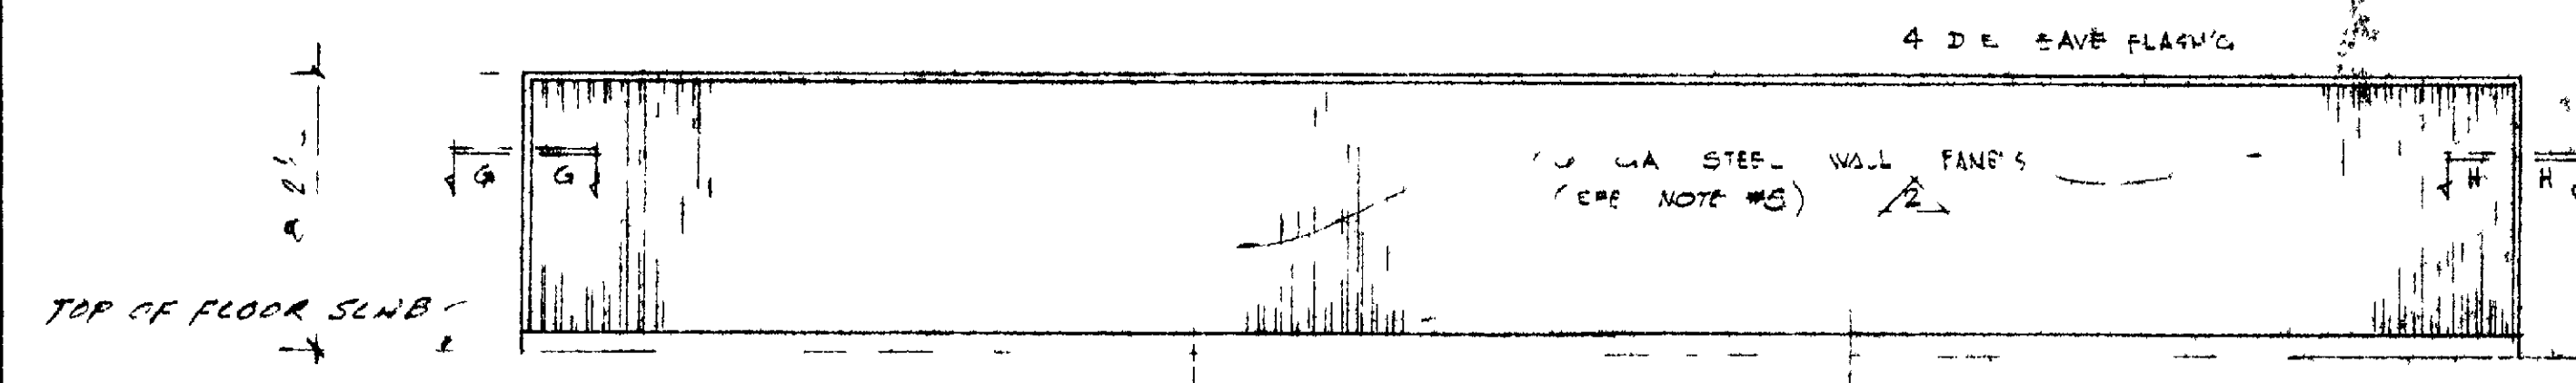


REAR ELEVATION

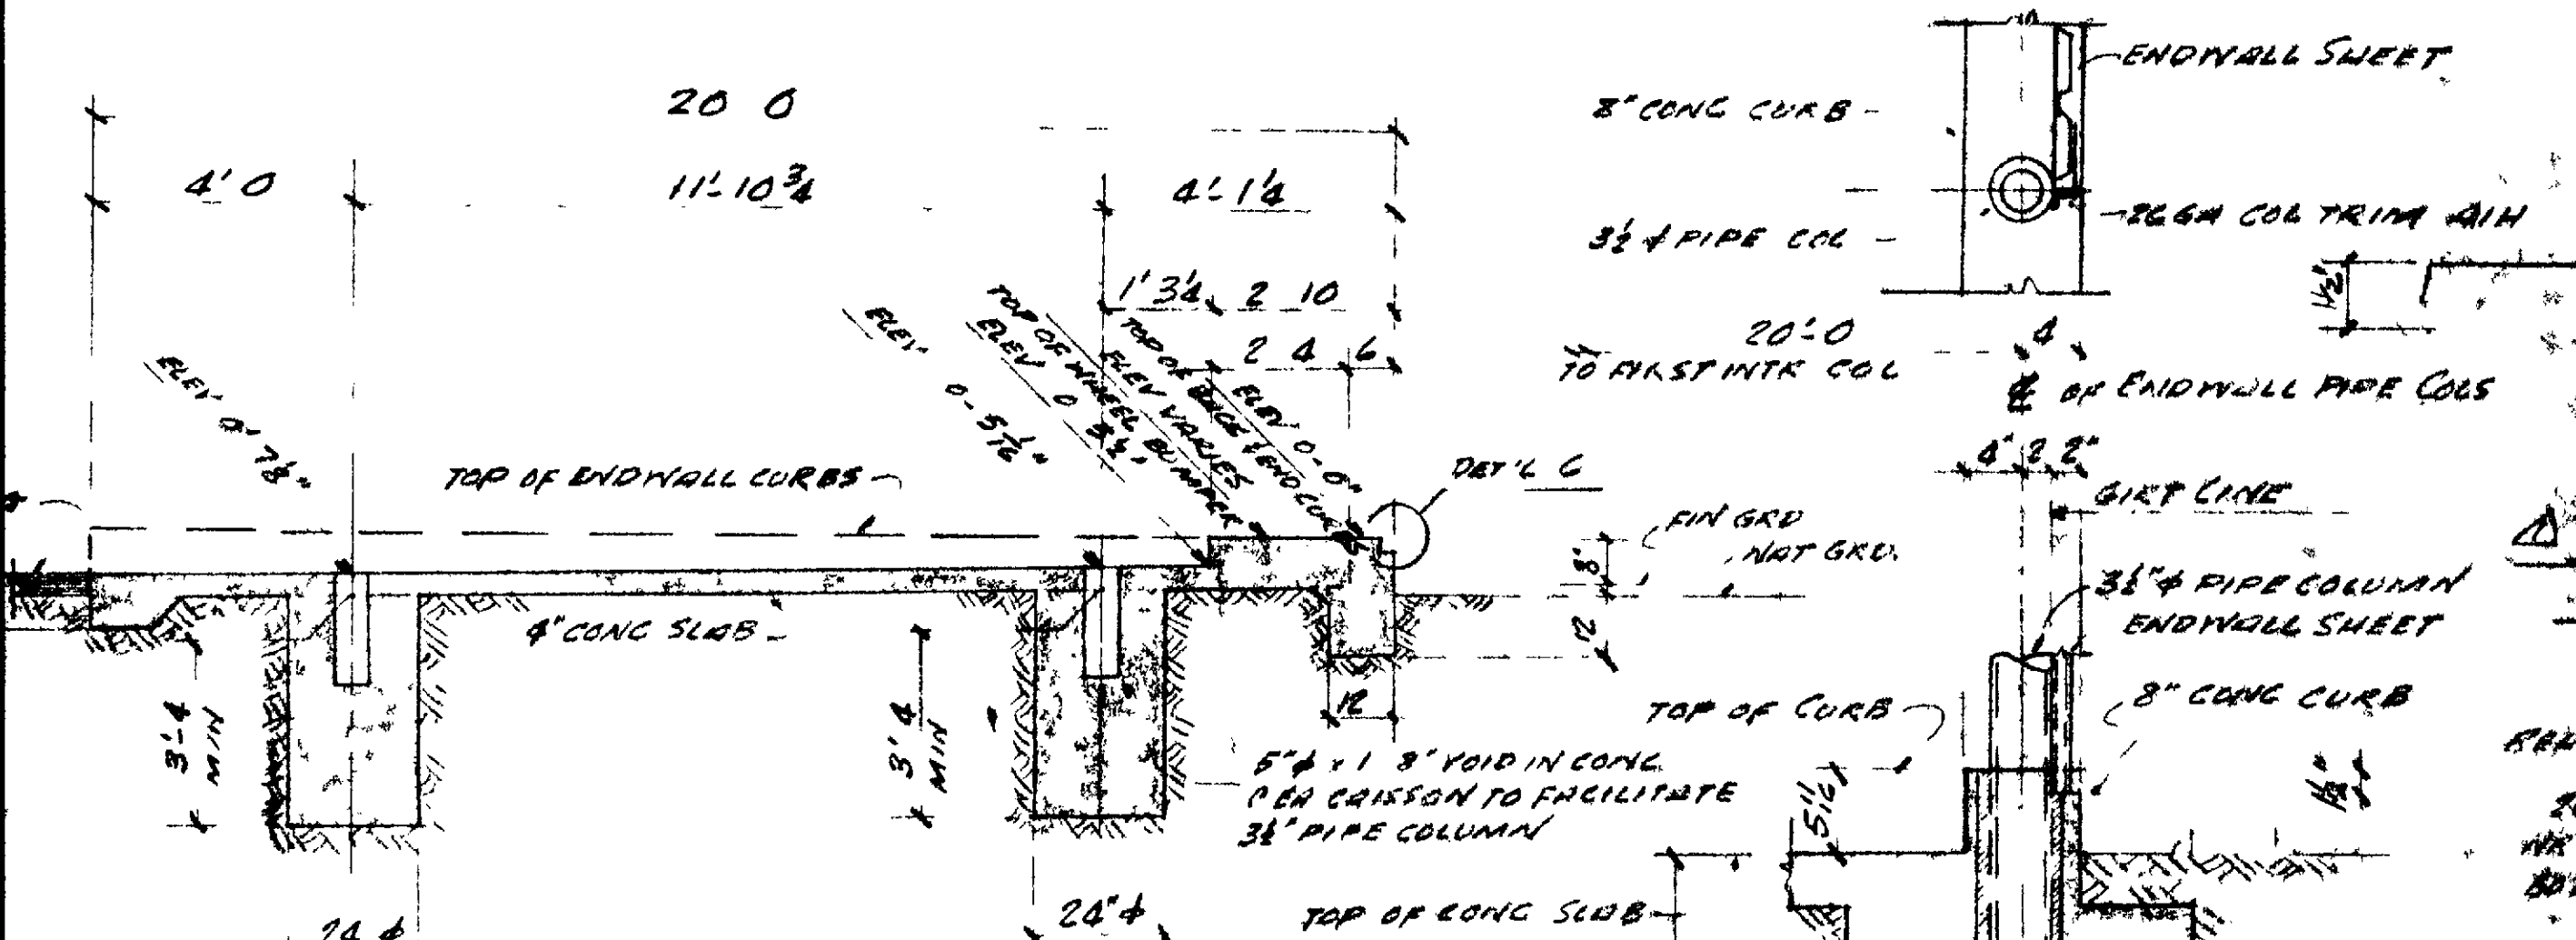


SECTION A-A'
CONCRETE DETAILS

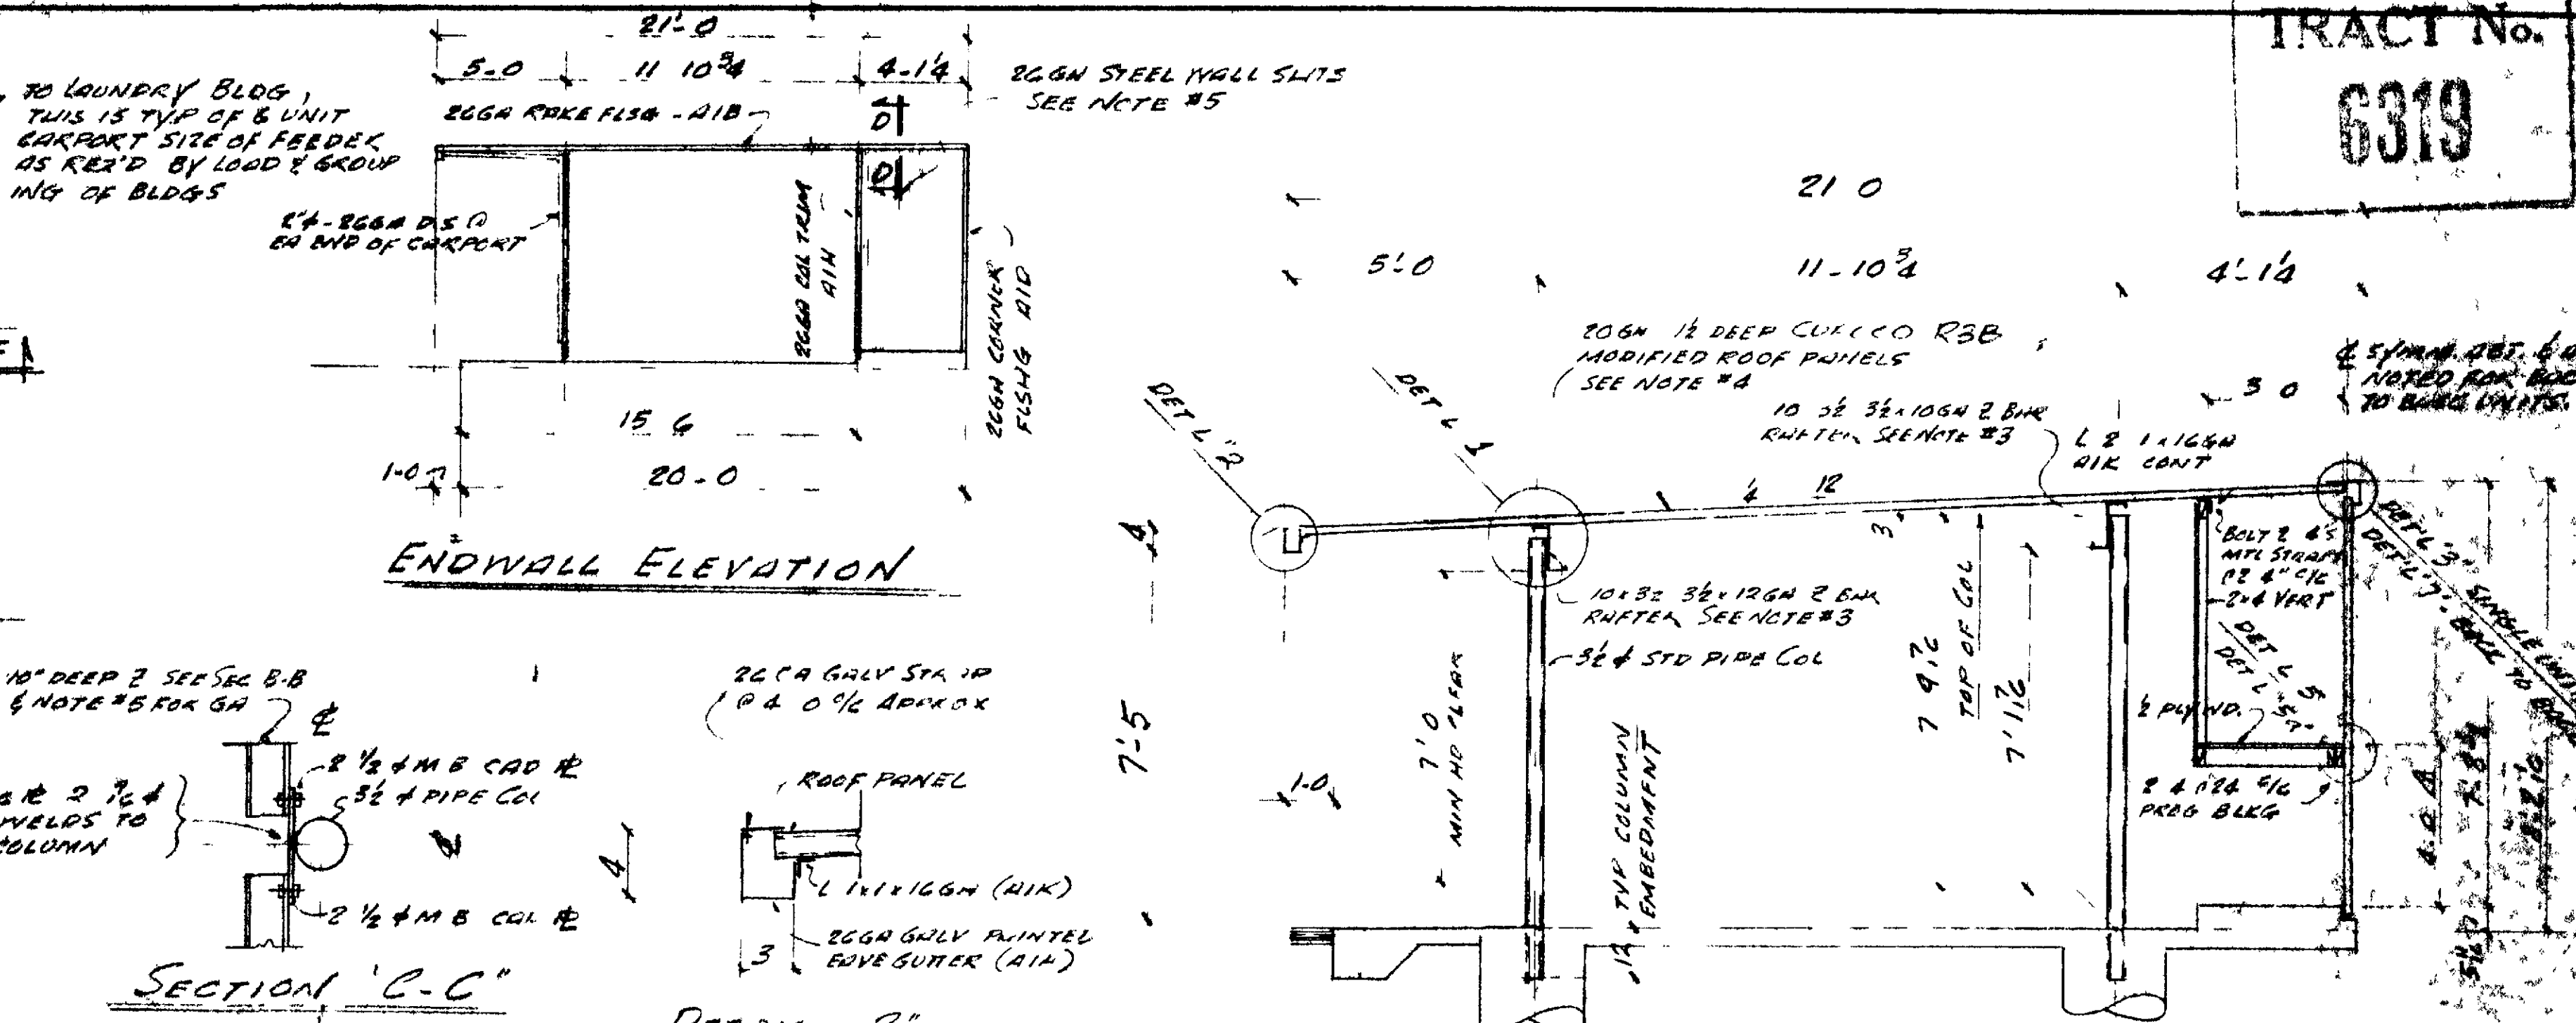


ENDWALL ELEVATION

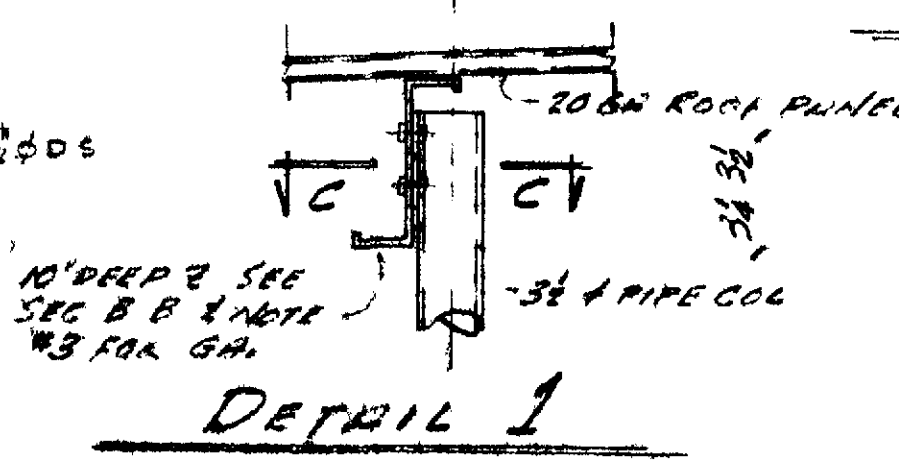



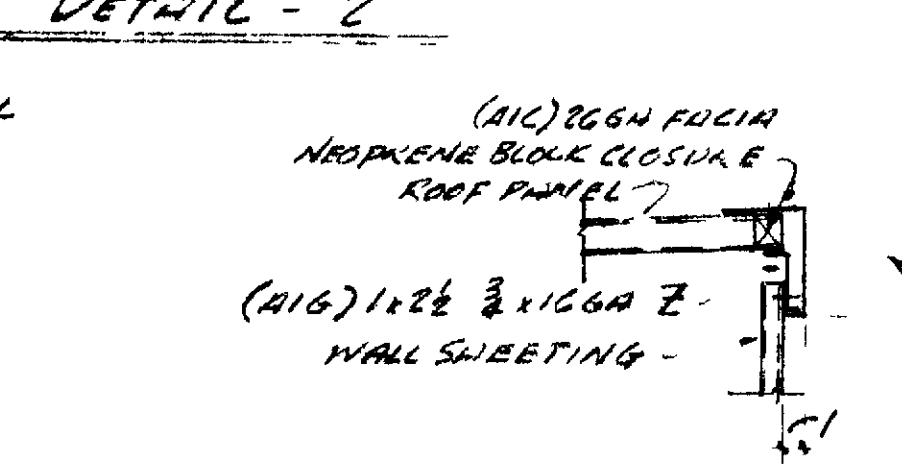


DETAIL - 2'

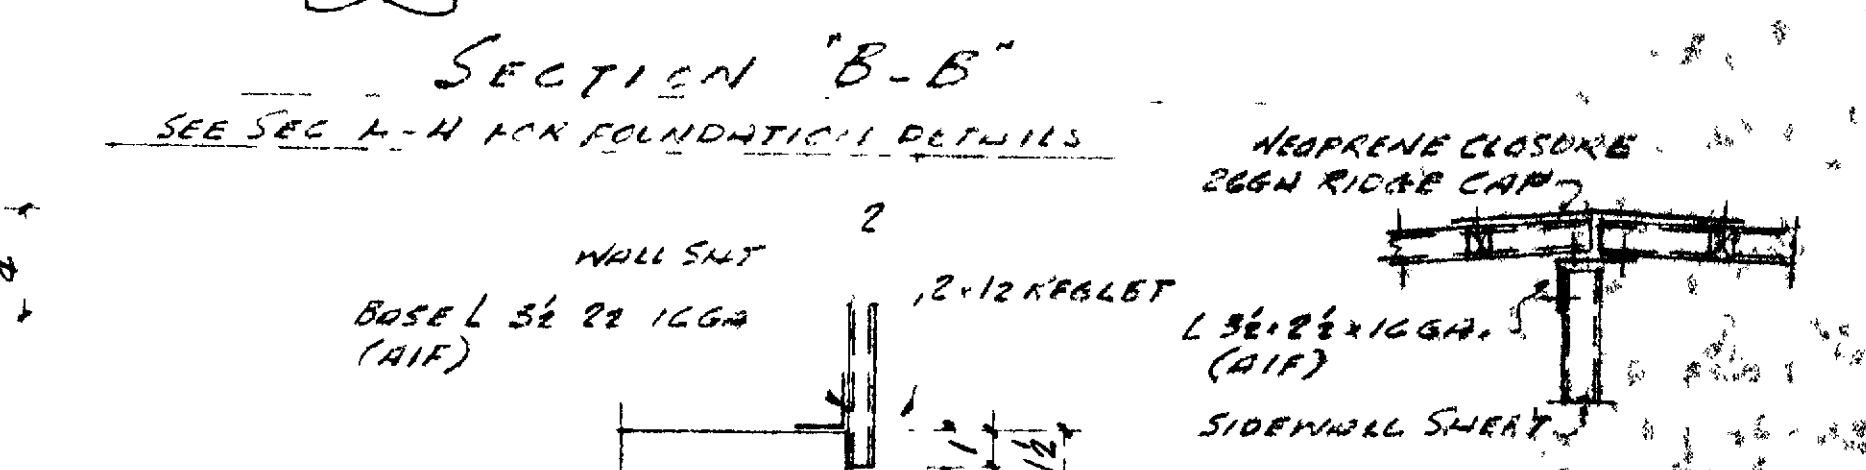


SECTION 'B-B'

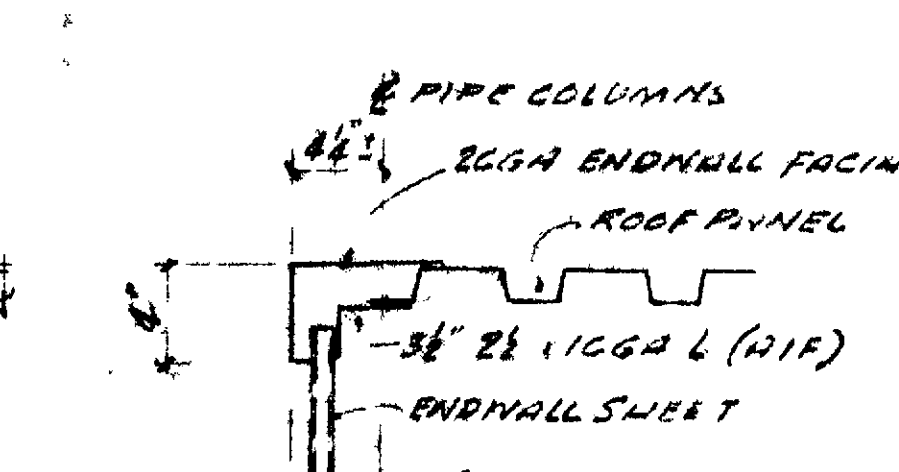


DETAIL 1

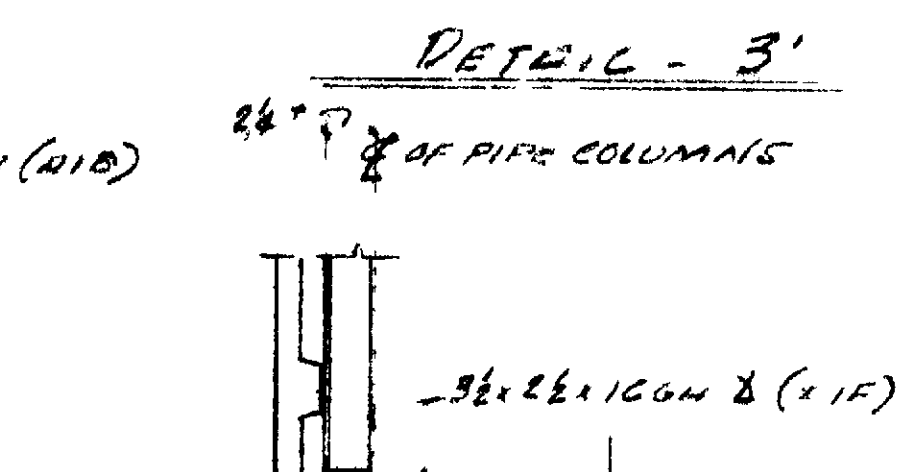


DETAIL - 3'

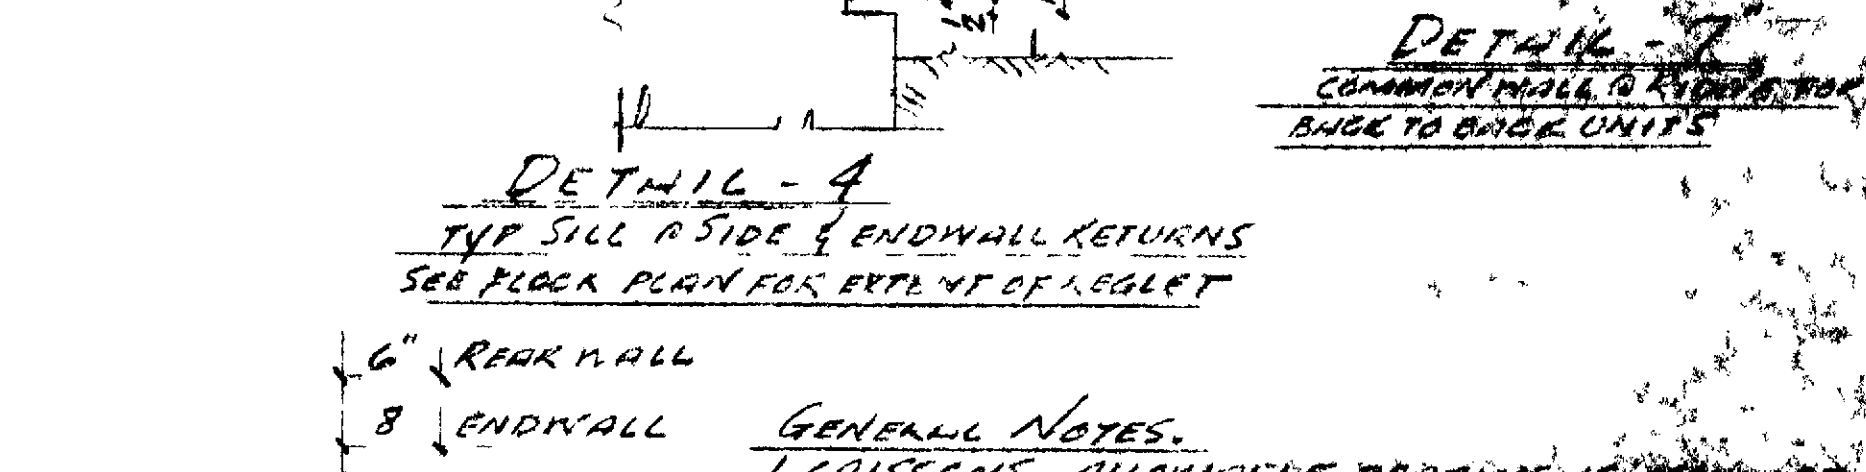


DETAIL - 4

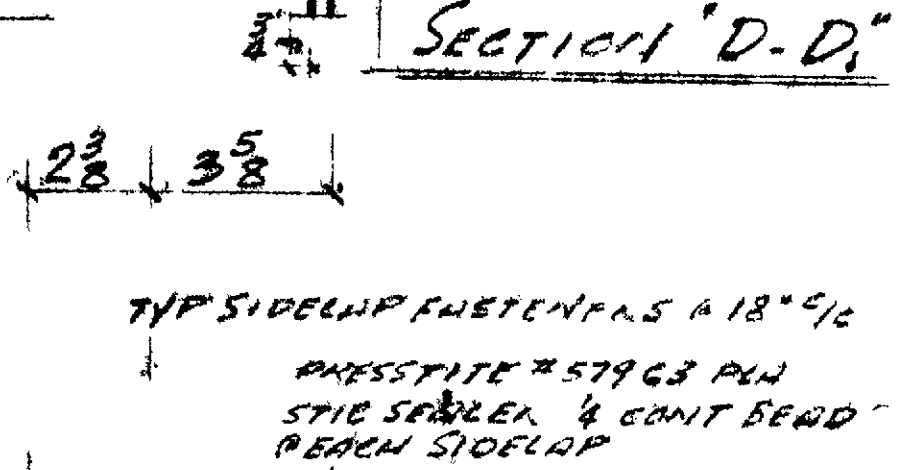


SECTION 'D-D'

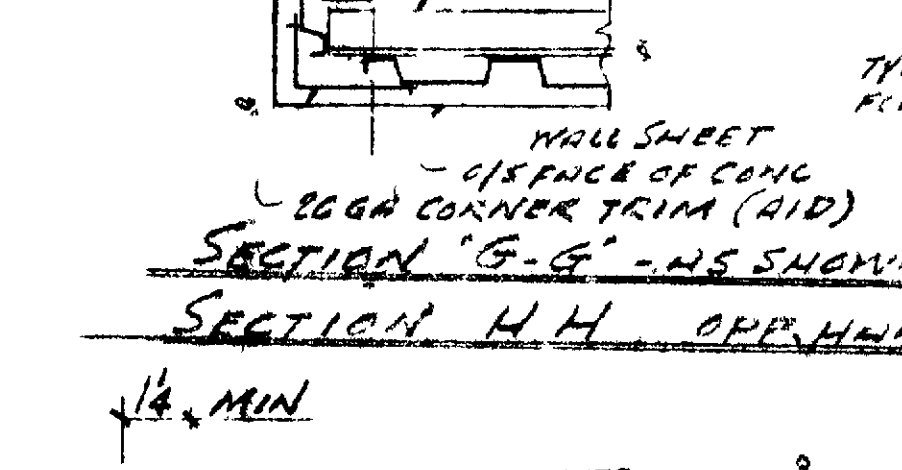


SECTION 'G-G' - NS SHOWN
SECTION 'H-H' OPPOSITE

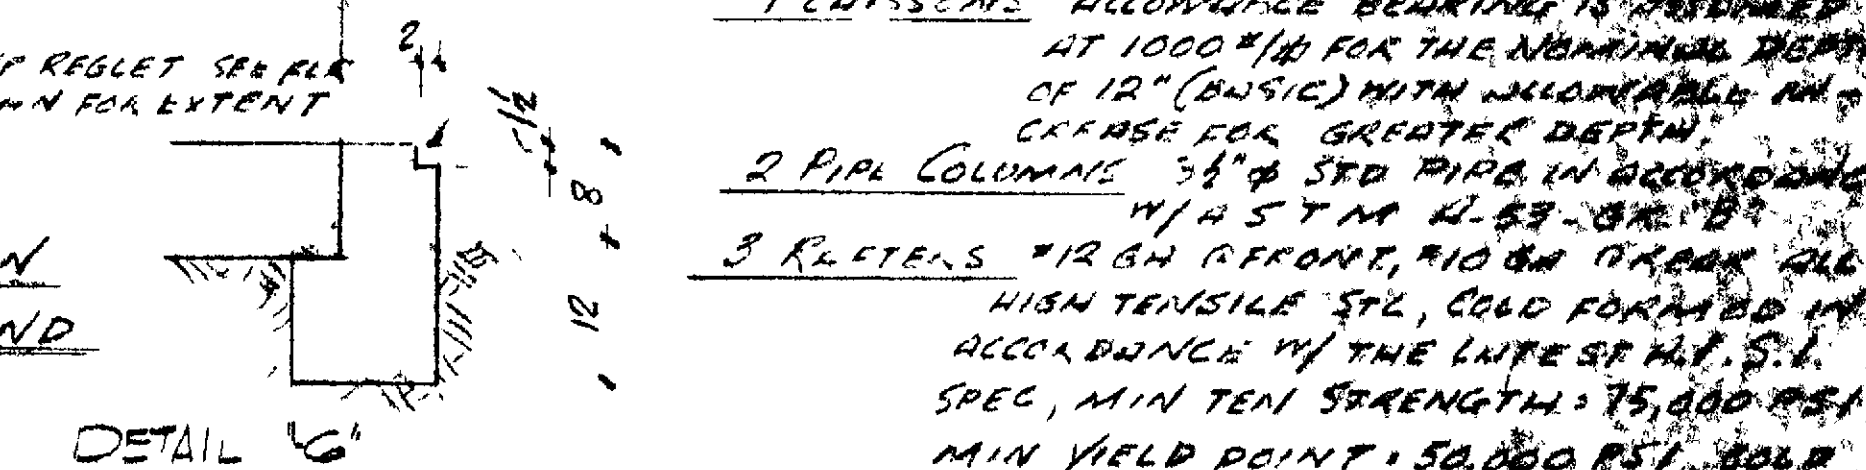


DETAIL 6'

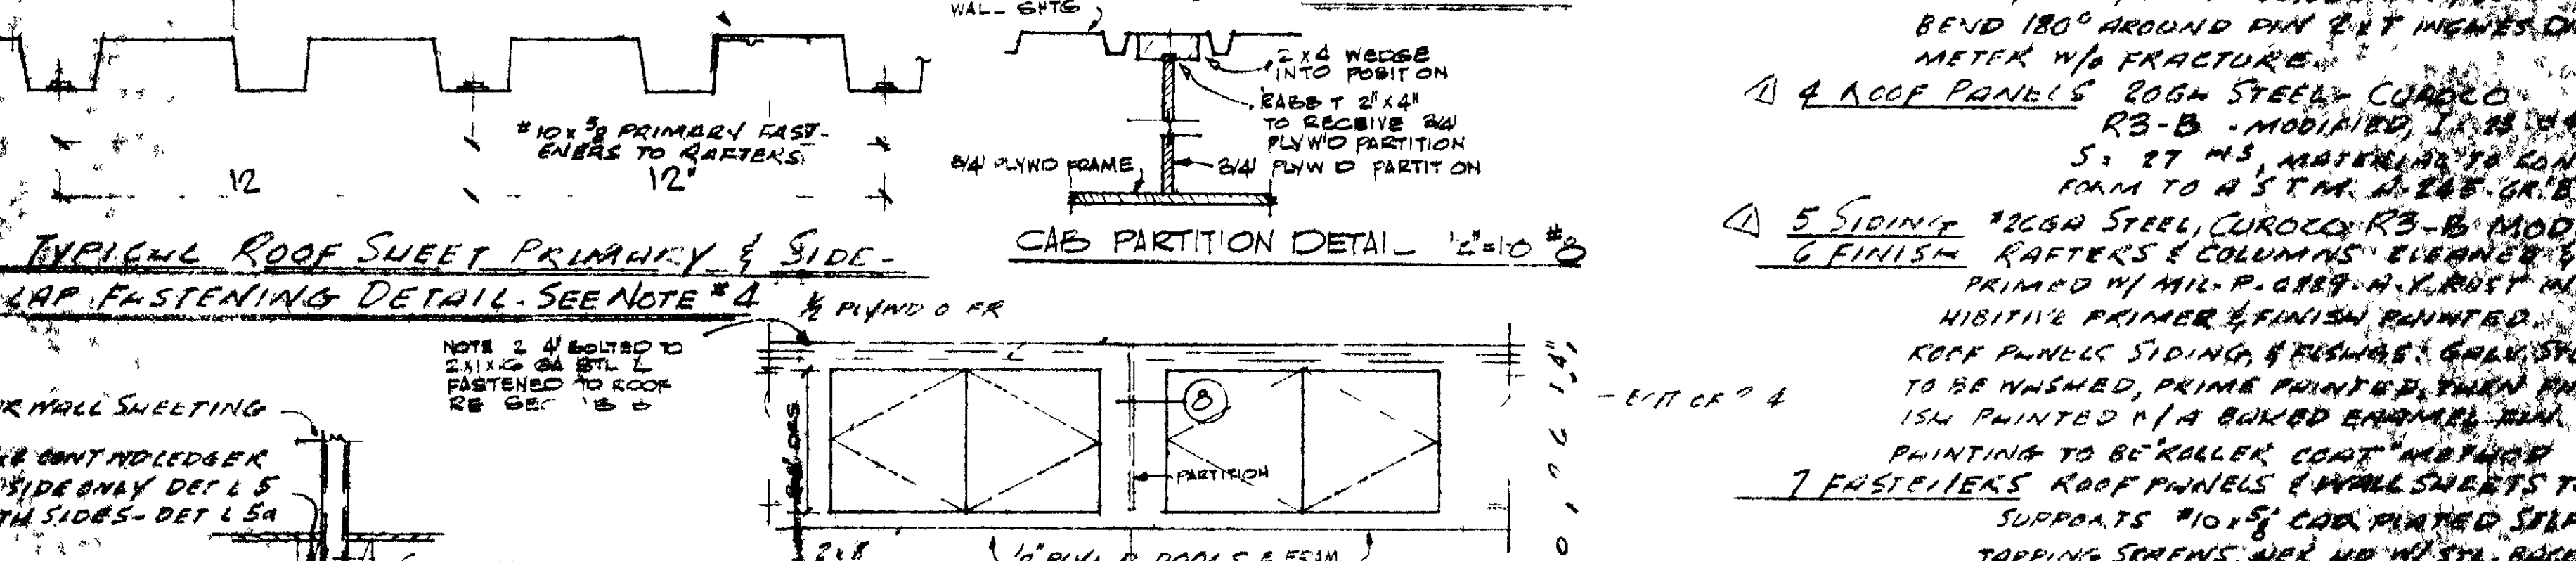


TYPICAL ROOF SHEET PRIMARY & SIDE
LAP FASTENING DETAIL-SEE NOTE #4

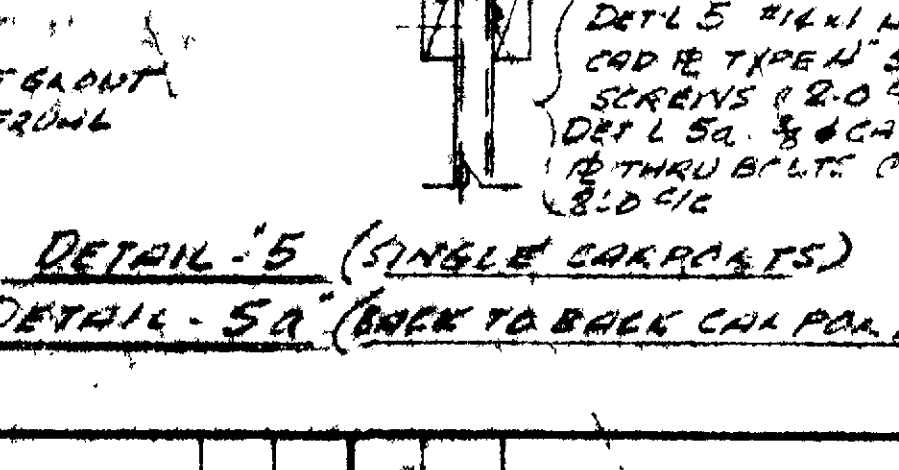

DETAIL 5 (SINGLE CARPORTS)
DETAIL 5A (BACK TO BACK CARPORTS)

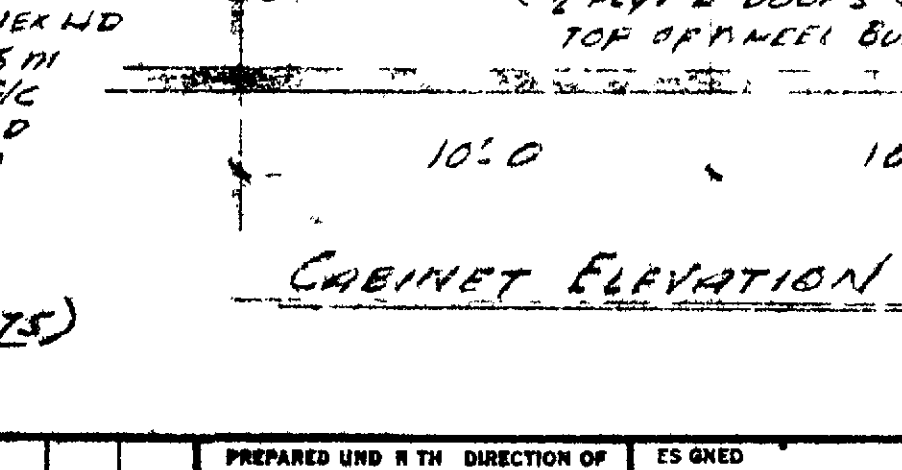

CABINET ELEVATION

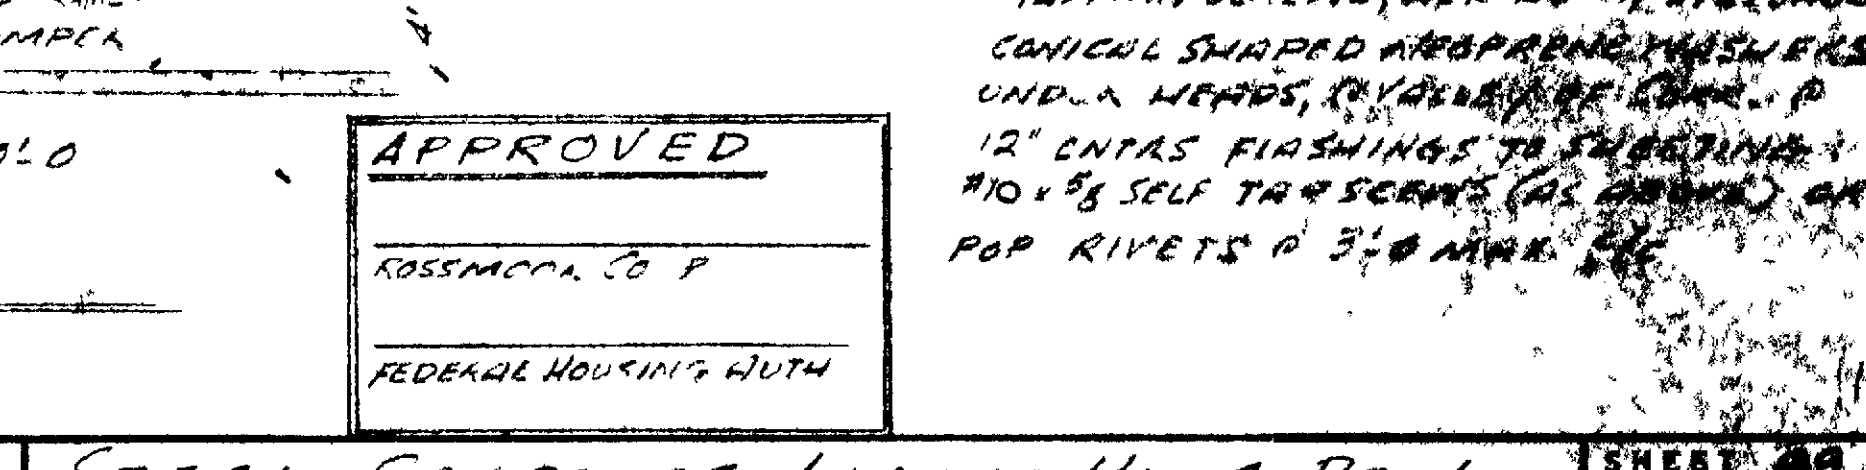

DETAIL 7

APPROVED
FEDERAL HOUSING AUTH.





PREPARED UNDER THE DIRECTION OF
ARCHITECT
ENGINEER

STEEL CARPORTS-LAGUNA HILLS PROJ.
DESIGN & CALC. BY
F. MAC DONALD JR.
CE 777C
215 W. LAS TUNAS DR.
SAN GABRIEL, CALIF.
ATLANTA 2.0010
DESIGNED BY
ARON STEEL CORP. LTD.
ARCH. METALS DIVISION
6135 S. MOUNT AVE.
LOS ANGELES 22, CALIF.
685-7330

SHEET 40
OF 40
01/25/80